


SKETCH/AREA TABLE ADDENDUM

SUBJECT INFO			
File No.: 600772		Parcel No.: 061W35AC90000	
Property Address:			
City:	County:	State:	ZipCode:
Owner:			
Client:		Client Address:	
Appraiser Name:		Inspection Date:	

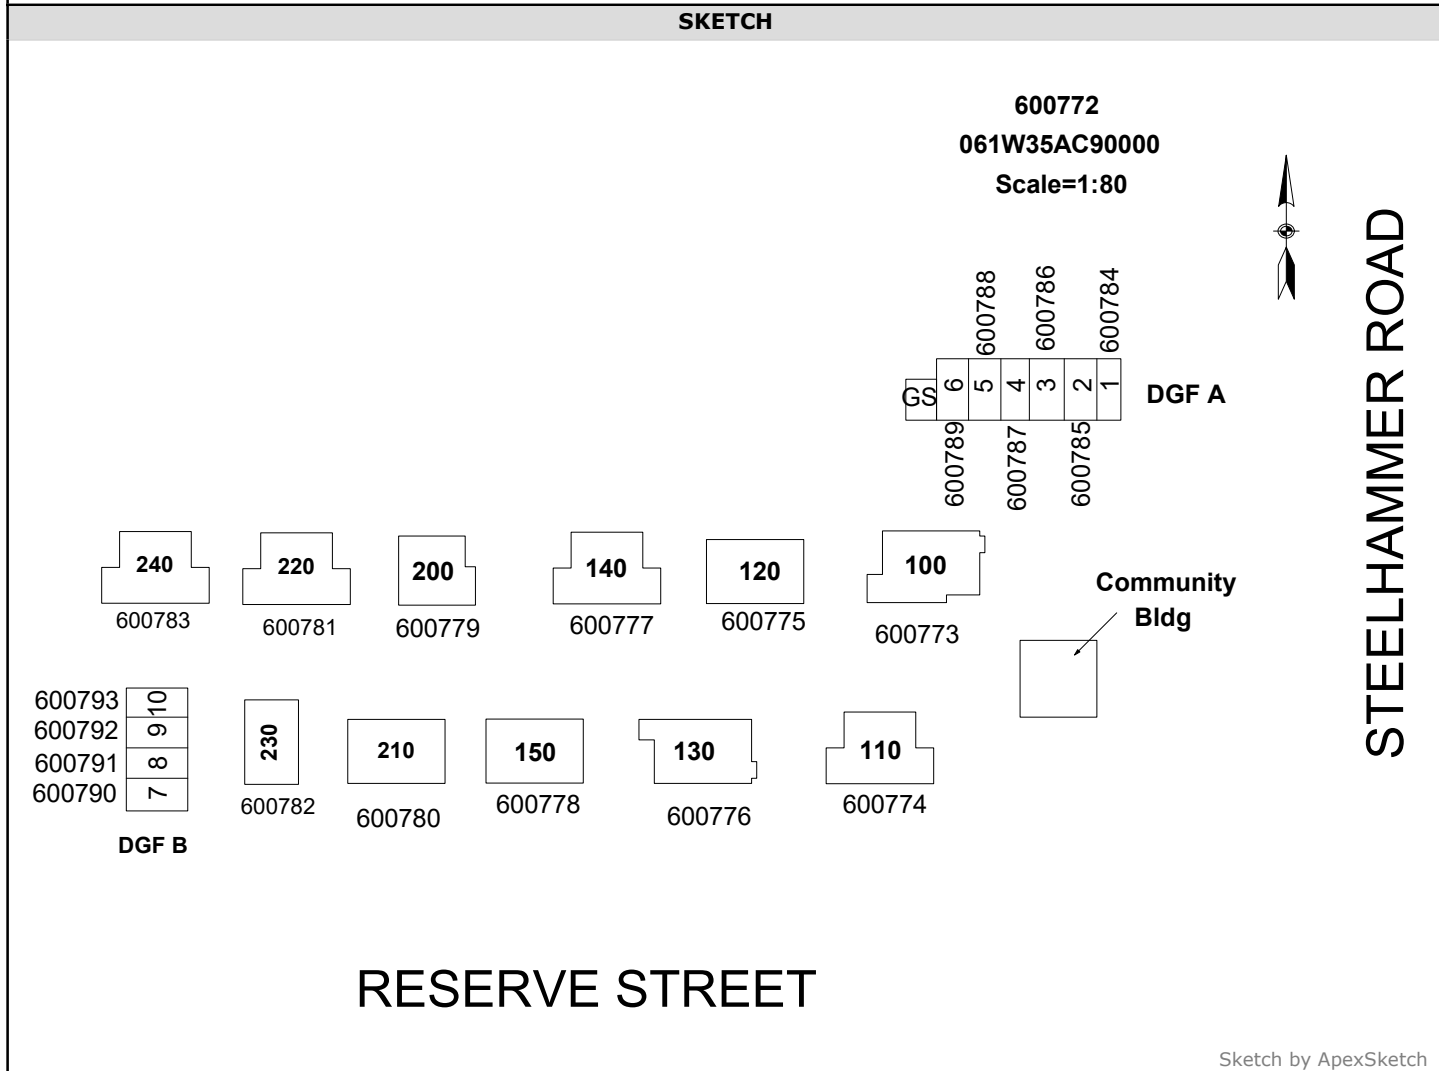

Sketch by ApexSketch

AREA CALCULATIONS SUMMARY						COMMENT TABLE 1	
Code	Description	Factor	Net Size	Perimeter	Net Totals	DRAWN BY CBAILEY 3.19.21 -SITE PLAN ONLY UPDATED BY CBAILEY 6.4.21	
GBA1	GS	1.0	192.0	56.0	192.0		
GLA1	200	1.0	762.0	114.0			
	230	1.0	693.0	108.0			
	240	1.0	980.0	140.0			
	220	1.0	980.0	140.0			
	210	1.0	950.0	126.0			
	150	1.0	949.3	126.0			
	130	1.0	1011.0	142.0			
	110	1.0	980.0	140.0			
	140	1.0	980.0	140.0			
	120	1.0	950.0	126.0			
	100	1.0	1104.0	148.0			
	DGF B	1.0	1152.0	144.0			
GAR	Community	1.0	900.0	120.0	12391.3	COMMENT TABLE 2 This is the Site Map. The C	COMMENT TABLE 3
	DGF A	1.0	1728.0	192.0	1728.0		
	Net LIVABLE	cnt	13	(rounded)	12,391		
	Net BUILDING	cnt	0	(rounded)	192		