

Summary

Lead Appr: WW

Clerk:

Lead Clerk:

MLH 8/14/24

Print Date:

3/26/2024

Acct ID: 521330

MTL: 071W110000500

Date: 6/11/24

Appr: MLH

Prop Class: 551

RMV Prop Class: 551 451

Situs: 3035 EDISON RD NE SILVERTON OR 97381

MaSaNh: 03 06 000

Unit: 28907

Year: 2024

Last Date Appraised: 08/08/2013

Appraiser: MATTHEW HAMILTON

Retag: Y N

Tag info:

Owner: GUY FAM TR

Roll Type: R

Cycle Tag Sales Verification Other: Farm Inspection level: 1 2 3 4 LCB TTO INSP

AV: 110855

RMV Land: 501990 RMV Imp: 130860 RMV Total: 632850 MAV: 85170 MSAV: 25685

SAV: 51686

Comment:

Update inventory  
CWO updated land w/ waste seg  
Farm Livestock Flowers

Notations

RP/MS	Code	Description
RP	ZONED	FARM EFU ZONED

OSDs

Count	Code	Description	RMV	Code Area	Exception
2	SAA	SA OSD - AVERAGE	45000	04500	0

Input MLH 7/1/24

Land Chris 8/13/24

Site: 2 Code Area: 04500 Size: 1.00 Acres Use Code: 005 Zone: REST SAV Use: 011 Exception: 0  
 Class: Value Source: Farm Homesite Description: RMV: 28910 Exception: Y N  
 Adjustment(s): GSOIL, FSOIL Fire Patrol: SA004 Description: FIRE PATROL  
 Comments: Liability year - 2009 / 400028

Site: 3 Code Area: 04500 Size: 4.30 Acres Use Code: 005 Zone: REST SAV Use: 011 Exception: 0  
 Class: 2HD Value Source: Farm Use - EFU Description: TWO HILL DRY RMV: 136740 Exception: Y N  
 Adjustment(s): GSOIL, FSOIL Fire Patrol: SA004 Description: FIRE PATROL  
 Comments: Liability year - 1974 / 400028 //2012-13: PER #39- CHG OF SOIL CLASS DUE TO SOIL STUDY, MOVE .90 ACRES FROM R21329(FP) TO R21330(FD)

Site: 4 Code Area: 04500 Size: 1.30 Acres Use Code: 005 Zone: REST SAV Use: 011 Exception: 0  
 Class: 4HD Value Source: Farm Use - EFU Description: FOUR HILL DRY RMV: 37580 Exception: Y N  
 Adjustment(s): GSOIL, FSOIL Fire Patrol: SA004 Description: FIRE PATROL  
 Comments: Liability year - 1974 / 400028

Site: 5 Code Area: 04500 Size: 9.24 Acres Use Code: 005 Zone: REST SAV Use: 011 Exception: 0  
 Class: 6H Value Source: Farm Use - EFU Description: SIX HILL RMV: 253760 Exception: Y N  
 Adjustment(s): GSOIL, FSOIL Fire Patrol: SA004 Description: FIRE PATROL  
 Comments: Liability year - 1974 / 400008//2012-13: PER #39- CHG OF SOIL CLASS DUE TO SOIL STUDY, MOVE .90 ACRES FROM R21329(FP) TO R21330(FD)// 06-07: RECALC SETUP;#36 08-11-05

Improvements - Residence / Manufactured Structures

Bldg: 1 Code Area: 04500 Stat Class: 132 Year Blt: 1900 Eff Year Blt: 1942 Sq.Ft: 1106 % Complete: 100  
 Desc: Multi Story above grade Dimensions: RMV: 116400  
 Func Obsc: 100 Econ %: 100 Other %: 100 Exception: 0 Adjust: Adjust RMV: 0

n/c updated in SU

Floors

Type	Class	Display Group	Floor Size	Beds	Baths	Yr Blt	Eff Yr Blt	Inventory	Exception
First Floor	3	Finished	1106	2	FB-1	1900	1942	FP - 1, HVAC, ROOF, KIT-, BATH - 1	Y N
Second Floor	3	Unfinished	916	4	0	1900	1942	HVAC	Y N

Accessories

Description	Class	Size SqFt	Eff Yr Blt	RMV	Quantity
ENCLOSED PORCH	3	212	1942	4070	1

Improvements - Accessory Buildings

Bldg: 2 Code Area: 04500 Stat Class: 341 Year Blt: 1989 Eff Year Blt: 1989 Sq.Ft: 416 % Complete: 100  
 Desc: Multi Purpose Shed (MP) Dimensions: 26x16 RMV: 3040  
 Func Obsc: 100 Econ %: 100 Other %: 100 Exception: 0 Adjust: Adjust RMV: 0

D/O

Floors

Type	Class	Display Group	Floor Size	Beds	Baths	Yr Blt	Eff Yr Blt	Inventory	Exception
Multi-Purpose Bldg	5	Finished	416	0	0	1989	1989	FAM Ade	Y N

Accessories

Description	Class	Size SqFt	Eff Yr Blt	RMV	Quantity
No accessory data available					

Bldg: 3 Code Area: 04500 Stat Class: 301 Year Blt: Eff Year Blt: Sq.Ft: 96 % Complete: 100

Desc: Accessory Improvements & Misc.				Dimensions: 12x8		RMV: 0		
Func Obsc: 100	Econ %: 100	Other %: 100	Exception: 0		Adjust:	Adjust RMV: 0		
<b>Floors</b>								
<b>Type</b>	<b>Class</b>	<b>Display Group</b>	<b>Floor Size</b>	<b>Beds</b>	<b>Baths</b>	<b>Yr Blt</b>	<b>Eff Yr Blt</b>	<b>Inventory</b>
Pump House	0	Finished	96	0	0	0	0	Exception: Y N

N/L

<b>Accessories</b>					
<b>Description</b>	<b>Class</b>	<b>Size SqFt</b>	<b>Eff Yr Blt</b>	<b>RMV</b>	<b>Quantity</b>
No accessory data available					

Bldg: 4	Code Area: 04500	Stat Class: 351	Year Blt: 1989	Eff Year Blt: 1989	Sq.Ft: 576	% Complete: 100			
Desc: General Purpose Building (GB)				Dimensions: 24x24		RMV: 3000			
Func Obsc: 100	Econ %: 100	Other %: 100	Exception: 0		Adjust:	Adjust RMV: 0			
<b>Floors</b>									
<b>Type</b>	<b>Class</b>	<b>Display Group</b>	<b>Floor Size</b>	<b>Beds</b>	<b>Baths</b>	<b>Yr Blt</b>	<b>Eff Yr Blt</b>	<b>Inventory</b>	
General Purpose Bldg	4	Finished	576	0	0	1989	1989	FAIR	Exception: Y N

N/L

<b>Accessories</b>					
<b>Description</b>	<b>Class</b>	<b>Size SqFt</b>	<b>Eff Yr Blt</b>	<b>RMV</b>	<b>Quantity</b>
No accessory data available					

Bldg: 5	Code Area: 04500	Stat Class: 353	Year Blt: 1988	Eff Year Blt: 1988	Sq.Ft: 288	% Complete: 100			
Desc: Machine Shed (MS)				Dimensions: 24x12		RMV: 1010			
Func Obsc: 100	Econ %: 100	Other %: 100	Exception: 0		Adjust:	Adjust RMV: 0			
<b>Floors</b>									
<b>Type</b>	<b>Class</b>	<b>Display Group</b>	<b>Floor Size</b>	<b>Beds</b>	<b>Baths</b>	<b>Yr Blt</b>	<b>Eff Yr Blt</b>	<b>Inventory</b>	
Machine Shed	4	Finished	288	0	0	1988	1988	Fair pkg	Exception: Y N

been this way

I/O

<b>Accessories</b>					
<b>Description</b>	<b>Class</b>	<b>Size SqFt</b>	<b>Eff Yr Blt</b>	<b>RMV</b>	<b>Quantity</b>
No accessory data available					

Bldg: 6	Code Area: 04500	Stat Class: 353	Year Blt: 1993	Eff Year Blt: 1993	Sq.Ft: 300	% Complete: 100			
Desc: Machine Shed (MS)				Dimensions: 30x10		RMV: 2100			
Func Obsc: 100	Econ %: 100	Other %: 100	Exception: 0		Adjust:	Adjust RMV: 0			
<b>Floors</b>									
<b>Type</b>	<b>Class</b>	<b>Display Group</b>	<b>Floor Size</b>	<b>Beds</b>	<b>Baths</b>	<b>Yr Blt</b>	<b>Eff Yr Blt</b>	<b>Inventory</b>	
Machine Shed	5	Finished	300	0	0	1993	1993		Exception: Y N

N/L updated in SU

<b>Accessories</b>					
<b>Description</b>	<b>Class</b>	<b>Size SqFt</b>	<b>Eff Yr Blt</b>	<b>RMV</b>	<b>Quantity</b>
No accessory data available					

Bldg: 7	Code Area: 04500	Stat Class: 351	Year Blt: 1993	Eff Year Blt: 1993	Sq.Ft: 720	% Complete: 100			
Desc: General Purpose Building (GB)				Dimensions: 30x24		RMV: 4690			
Func Obsc: 100	Econ %: 100	Other %: 100	Exception: 0		Adjust:	Adjust RMV: 0			
<b>Floors</b>									
<b>Type</b>	<b>Class</b>	<b>Display Group</b>	<b>Floor Size</b>	<b>Beds</b>	<b>Baths</b>	<b>Yr Blt</b>	<b>Eff Yr Blt</b>	<b>Inventory</b>	
General Purpose Bldg	4	Finished	720	0	0	1993	1993	FAIR	Exception: Y N

N/L


<b>Accessories</b>					
<b>Description</b>	<b>Class</b>	<b>Size SqFt</b>	<b>Eff Yr Blt</b>	<b>RMV</b>	<b>Quantity</b>
No accessory data available					

Bldg: 8	Code Area: 04500	Stat Class: 354	Year Blt: 1993	Eff Year Blt: 1993	Sq.Ft: 384	% Complete: 100			
Desc: Lean-to Light (LTL)				Dimensions: 24x16		RMV: 620			
Func Obsc: 100	Econ %: 100	Other %: 100	Exception: 0		Adjust:	Adjust RMV: 0			
<b>Floors</b>									
<b>Type</b>	<b>Class</b>	<b>Display Group</b>	<b>Floor Size</b>	<b>Beds</b>	<b>Baths</b>	<b>Yr Blt</b>	<b>Eff Yr Blt</b>	<b>Inventory</b>	
Lean-to Light Duty	4	Finished	384	0	0	1993	1993		Exception: Y N

N/L updated in SU




<b>Accessories</b>					
<b>Description</b>	<b>Class</b>	<b>Size SqFt</b>	<b>Eff Yr Blt</b>	<b>RMV</b>	<b>Quantity</b>
No accessory data available					



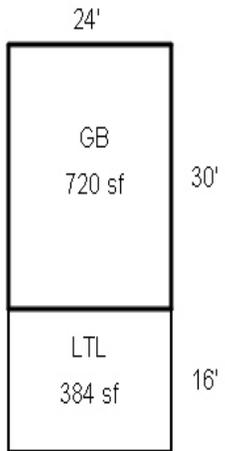


R21330  
071W11 00500


Scale 1:40

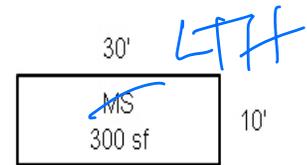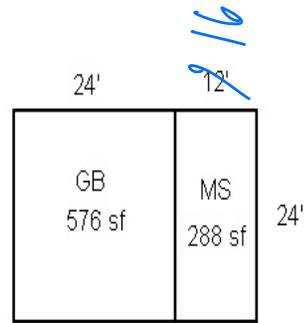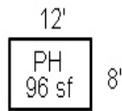

See Page 2 for Res Dimensions

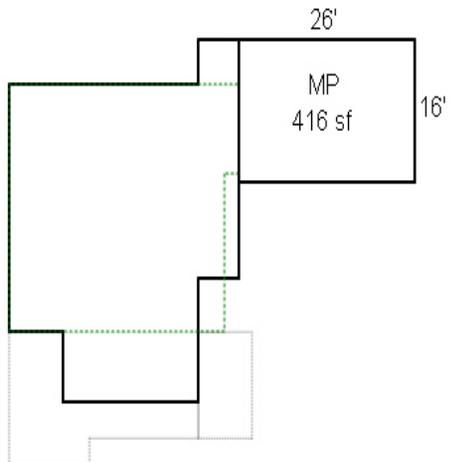

R21330  
071W11 00500  
See Page 1 for All Bldgs

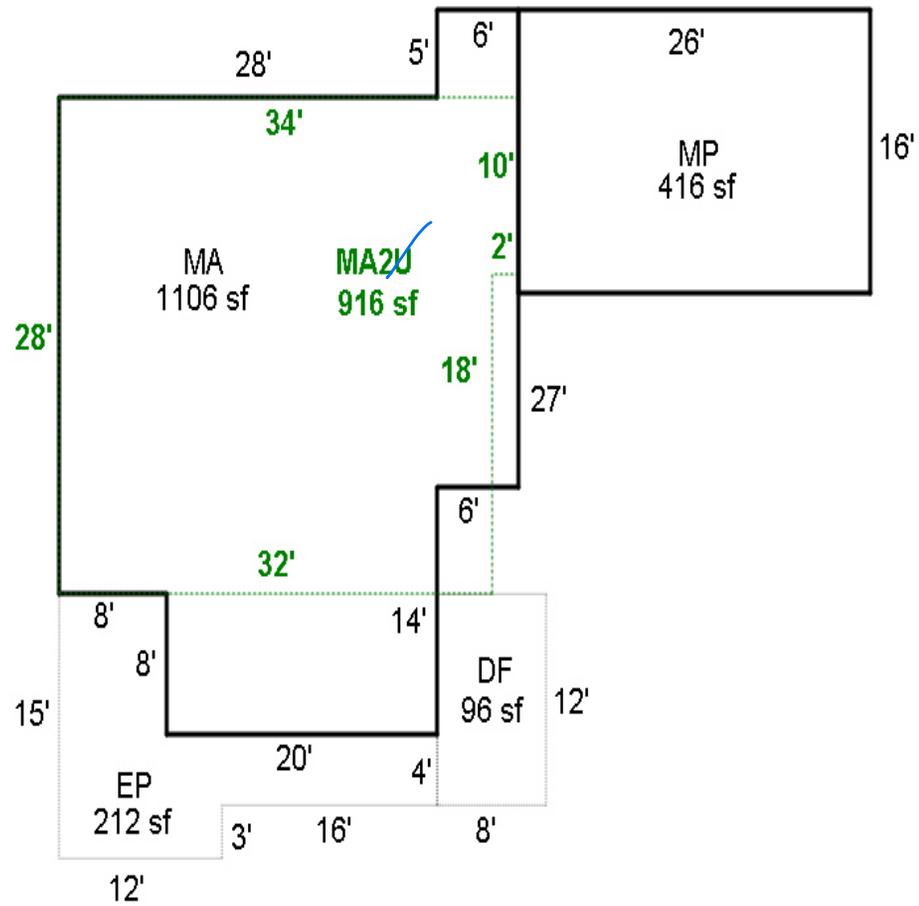

R21329 R21330

11 071W  
071W-11 -00500 49913-000  
502 0-6E F35  
WELTZ, TERRANCE R & DONNA E

15.84 ACRES

3035 EDISON RD NE  
V0359P1315RD



ACCOUNT NUMBER	CODE AREA NO.
----------------	---------------

### VALUATION SUMMARY OF REAL PROPERTY

ASS'MT YEAR	APPRAISAL DATA					TOTAL ACRES	PROPERTY CLASS	APPRAISED VALUES			C O D E	APPRAISER'S INITIAL OR NO  J.V., NO.
	SUB CLASS	STAT CLASS	YEAR BUILT	YEAR LAND	APP. IMP.			LAND	IMPROVEMENTS (BLDGS. ETC.)	TOTAL		
							Homestead					
							All Other					
							Homestead					
							All Other					
							Homestead					
							All Other					
							Homestead					
							All Other					
							Homestead					
							All Other					
							Homestead					
							All Other					
							Homestead					
							All Other					
							Homestead					
							All Other					
							Homestead					
							All Other					
							Homestead					
							All Other					
							Homestead					
							All Other					
							Homestead					
							All Other					

R21330  
R21329






# BUILDING DIAGRAM AND OUTBUILDINGS

ACCT NO: 49913-000

MAP NO: 7-1W-11

TAX LOT: 500

49

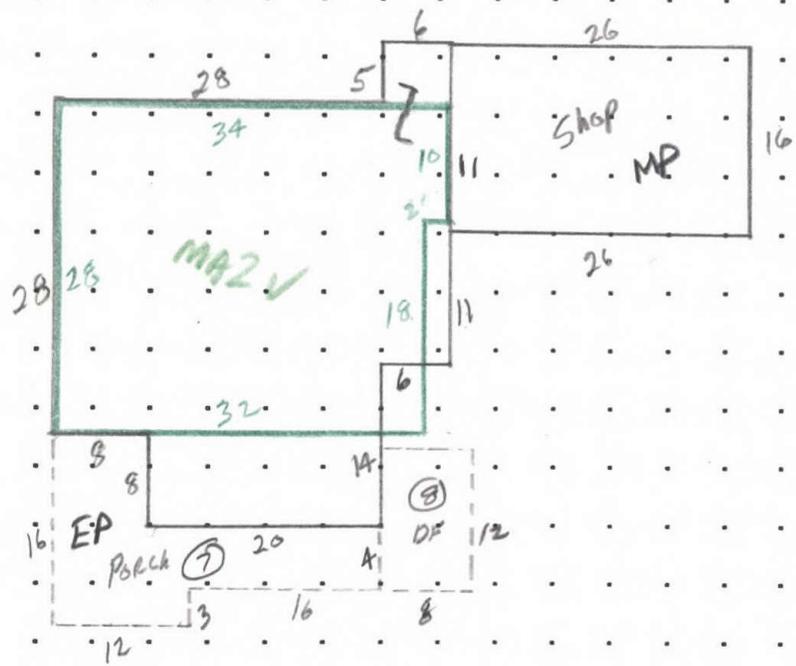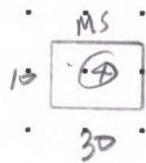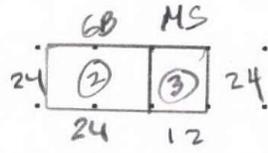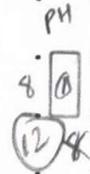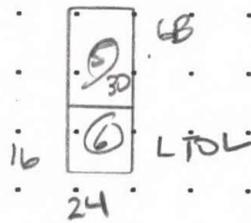


GRV L  
W

EDISON RD

CALCULATIONS:  $(8 \times 20) + (6 \times 28) + (22 \times 34) + (5 \times 6) = 1106 \text{ sq ft}$   
 $(28 \times 32) + (2 \times 10) = 916 \text{ sq ft}$

SCALE: 1" = 20'

MEASUREMENT VERIFIED		YR BLT: 1900	ADDRESS: 3635 EDISON RD.	SALES	
DATE	BY	REMARKS:	BUILDER:	Date	Amt.
5-5-93 8.8.13	#32 31 NV	Remodeling		1-93	85,000

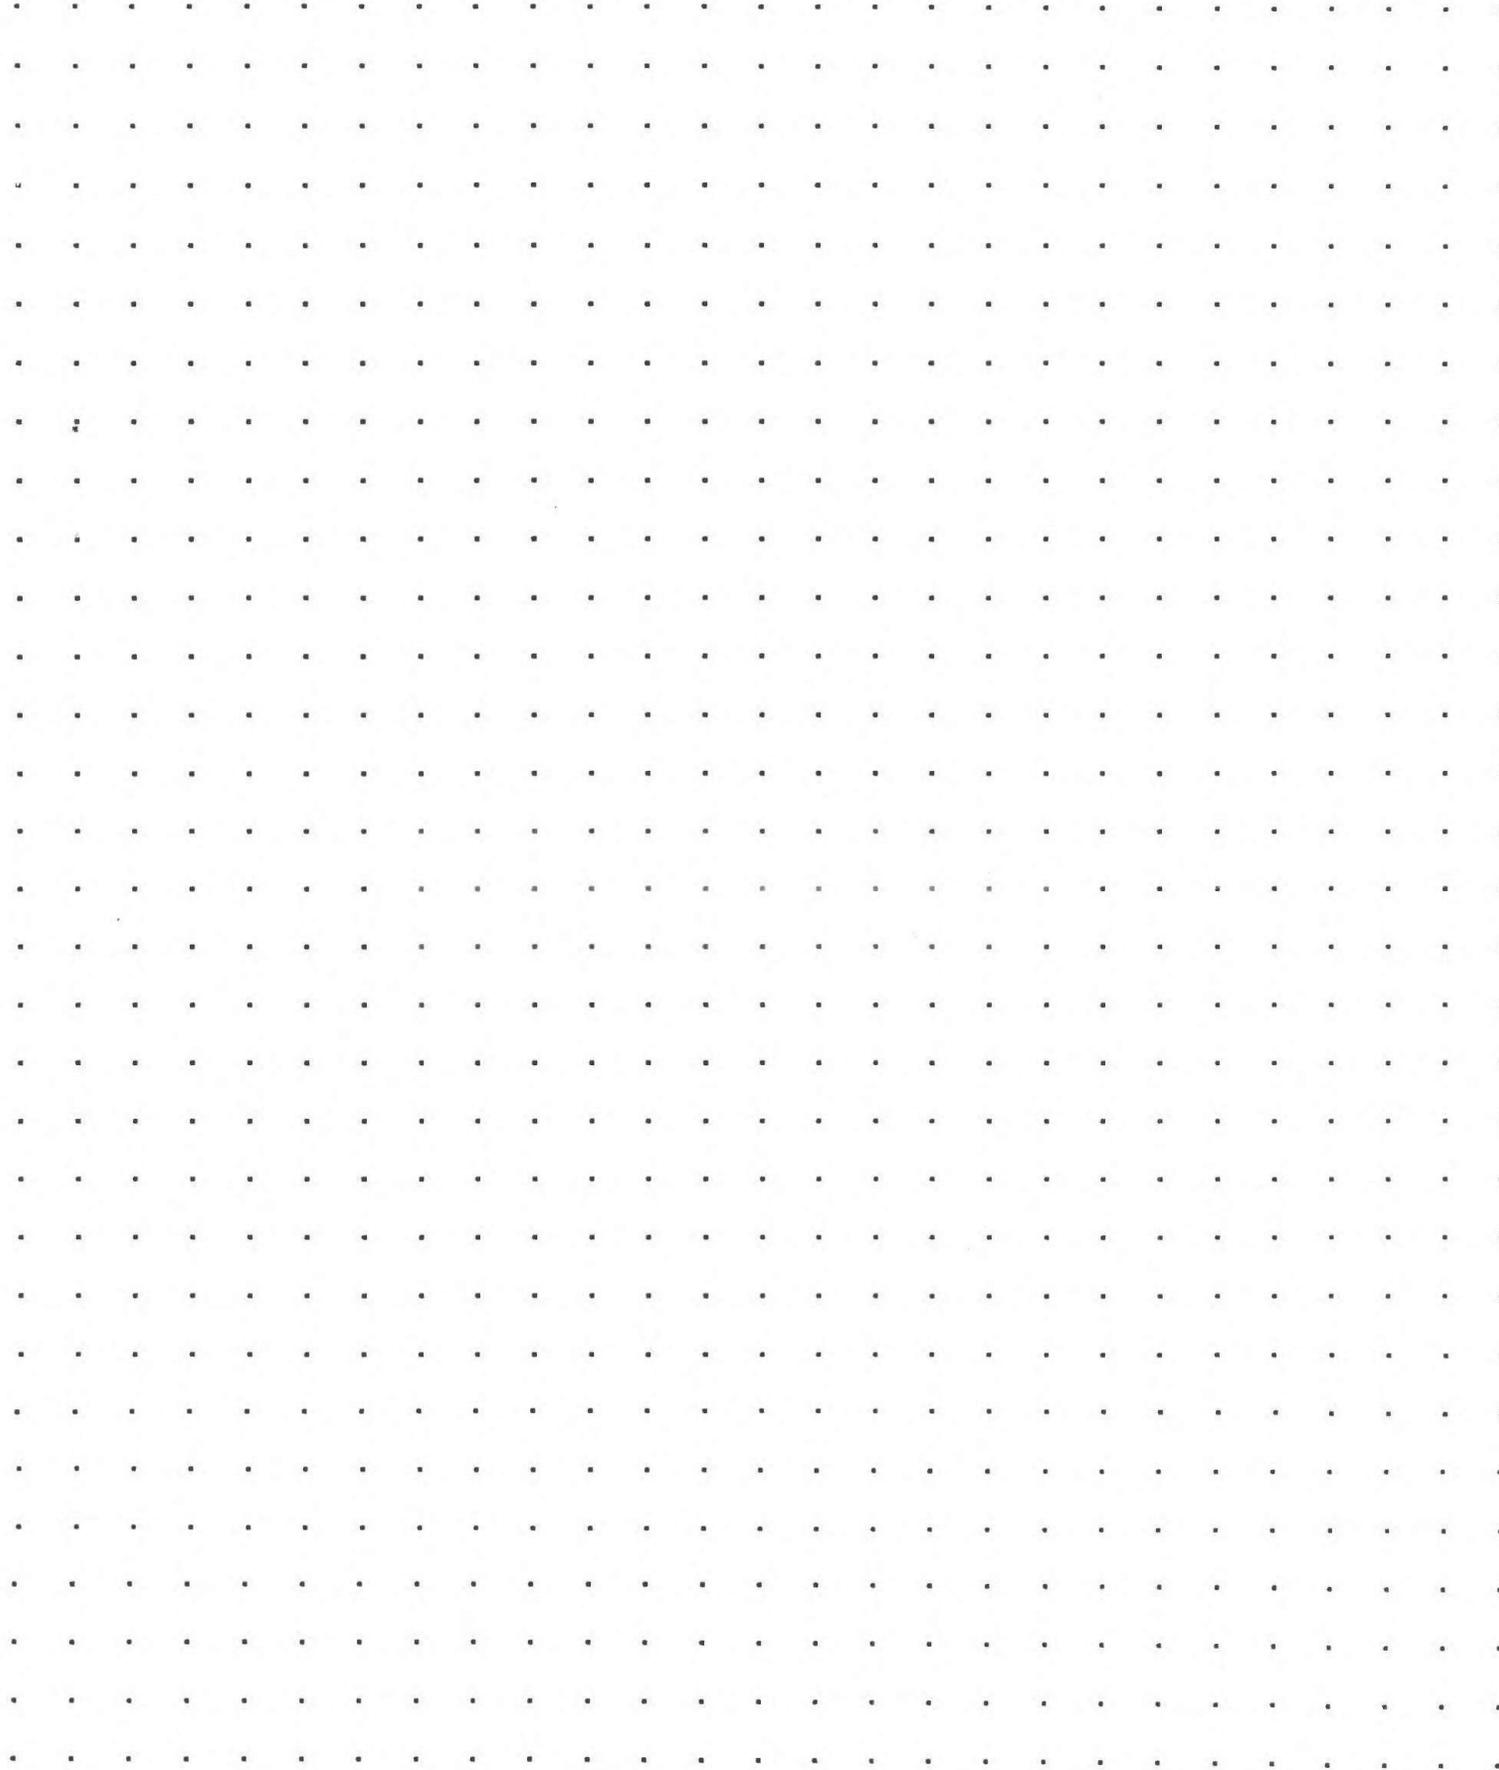

**CALCULATIONS:**

**SCALE: 1" = 20'**


# SKETCH/AREA TABLE ADDENDUM

Parcel No 071W11 00500



File No R21330

SUBJECT	Property Address <b>3035 EDISON RD NE</b>	State <b>OR</b>	Zip <b>97381</b>
	City <b>SILVERTON</b>		
	Owner		
	Client		
	Appraiser Name		


IMPROVEMENTS SKETCH

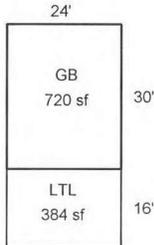

R21330  
071W11 00500  
Scale 1:40

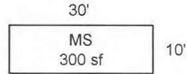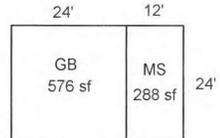

See Page 2 for Res Dimensions

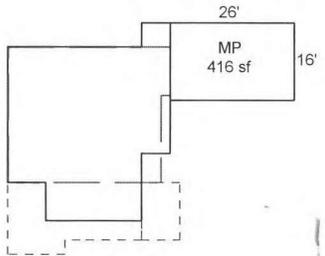

Scale: 1 = 40

AREA CALCULATIONS

AREA CALCULATIONS SUMMARY					
Code	Description	Factor	Net Size	Perimeter	Net Totals
GLA1	MA	1.00	1106	150	1106
GLA2	MA2U	1.00	916	124	916
GBA1	MP	1.00	416	84	
	MS	1.00	300	80	
	GB	1.00	576	96	
	MS	1.00	288	72	
	LTL	1.00	384	80	
	PH	1.00	96	40	2060
	GB	GB	1.00	720	108
P/P	EP	1.00	212	86	
	DF	1.00	96	40	308
<p style="margin-top: 20px;">Net LIVABLE Area (rounded w/ factors)      2022</p> <p>Net BUILDING Area (rounded w/ factors)      2780</p>					

Apex by CW 8/21/13	

# SKETCH/AREA TABLE ADDENDUM

Parcel No 071W11 00500

File No R21330

Property Address 3035 EDISON RD NE

City SILVERTON

State OR

Zip 97381

Owner


Client

Appraiser Name

SUBJECT

IMPROVEMENTS SKETCH

R21330  
071W11 00500  
See Page 1 for All Bldgs

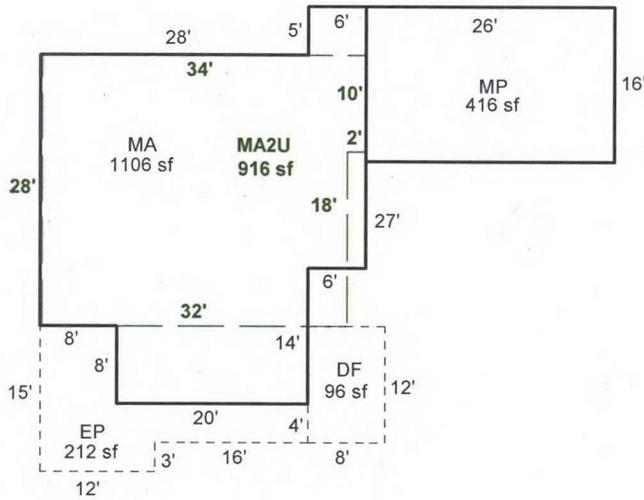

Scale: 1 = 20

AREA CALCULATIONS

### AREA CALCULATIONS SUMMARY

Code	Description	Factor	Net Size	Perimeter	Net Totals
GLA1	MA	1.00	1106	150	1106
GLA2	MA2U	1.00	916	124	916
GBA1	MP	1.00	416	84	416
P/P	EP	1.00	212	86	
	DF	1.00	96	40	308
<p>Net LIVABLE Area (rounded w/ factors) <span style="float: right;">2022</span></p> <p>Net BUILDING Area (rounded w/ factors) <span style="float: right;">416</span></p>					

Apex by CW 8/21/13

R21330 071W11 00500 Appr #: 31 Date 8.8.13 Prop Class 551 Prop Code A23

Situs Address 3035 EDISON RD NE 97381 Franchise Code 31 Year For: 2013-2014

Owner SIMPSON, DONALD S & PASURAN

Notes: Tags Cycle Sales Verification Other: WOOD LOT  
DAUGHTER CARD LEFT PROA. EST FROM ROAD CHANGES AS NOTED

RMV Land: 120,640 RMV Imp: 64,260 RMV Total: 184,900 M50 Total: 79,280  
Seg.Type MA Seg. # 1.1 Method: R05 Class 3 Area 1106 Eff Area 1106  
Length Width Roof Cover COMP/ Plumbing BATH1 Heat ST  
Fireplace HRTH-P Inter. Comp: BKENAM Bedrooms 2  
Year Built 1900 Eff. Year Built 1942 Cond. P F A G E  
Adj Codes RLCM3 Qty 3 % Comp Func Econ RMV: 37,030  
Lump Sum Except Code/Year Comments SOME DEEP MAINT

Seg.Type MA2U Seg. # 1.2 Method: R05 Class 3 Area 916 Eff Area 916  
Length Width Roof Cover Plumbing Heat ST  
Fireplace Inter. Comp: Bedrooms 4  
Year Built 1900 Eff. Year Built 1942 Cond. P F A G E  
Adj Codes RLCM3 Qty 3 % Comp Func Econ RMV: 10,040  
Lump Sum Except Code/Year Comments

Accessory Improvements

Seg.Type EP Seg. # 1.3 Method: F;LS Class Area 212 Eff Area 212  
Length Width Foundation Ex. Wall WOOD Roof Cover COMP  
Roof Style SHED Floor WOOD Plumbing  
Year Built Eff. Year Built: Cond. P F A G E % Comp Econ RMV: 2,500  
Lump Sum Except Code/Year Comments

Out Buildings

Seg.Type MP Seg. # 2.1 Method: F09 Class 5 Area 416 Eff Area 416  
Length 26 Width 16 Foundation FRAME Ex. Wall WOOD Roof Cover COMP  
Roof Style GABLE Floor CONC Plumbing  
Heat Int. Comp. Elect. Yr. Blt. Eff. Yr. Blt: 1989  
Cond. P F A G E Adj. Codes FLCM % Comp Func Econ RMV: 3,210  
Lump Sum Except Code/Year Comments SOME DEEP MAINT

Seg.Type PH Seg. # 3.1 Method: F;N Class Area 64 Eff Area 64  
Length 12 Width 8 Foundation FRAME Ex. Wall WOOD 8 Roof Cover METAL  
Roof Style GABLE Floor DIRT Plumbing  
Heat Int. Comp. Elect. Yr. Blt. Eff. Yr. Blt:  
Cond. P F A G E Adj. Codes FLCM % Comp Func Econ RMV: 0  
Lump Sum Except Code/Year Comments 21000 = N/A

Seg.Type GB Seg. # 4.1 Method: F09 Class 4 Area 576 Eff Area 576  
Length 24 Width 24 Foundation FRAME Ex. Wall WOOD;10FT Roof Cover METAL  
Roof Style GABLE Floor DIRT Plumbing  
Heat Int. Comp. Elect. 110V Yr. Blt. Eff. Yr. Blt: 1989  
Cond. P F A G E Adj. Codes FLCM % Comp Func Econ RMV: 2,940  
Lump Sum Except Code/Year Comments

Seg.Type MS Seg. # 5.1 Method: F09 Class 4 Area 288 Eff Area 288  
Length 24 Width 12 Foundation POST Ex. Wall WOOD;8FT Roof Cover METAL  
Roof Style SHED GABLE Floor DIRT Plumbing  
Heat Int. Comp. Elect. Yr. Blt. Eff. Yr. Blt: 1988  
Cond. P F A G E Adj. Codes FLCM % Comp Func Econ RMV: 1,050  
Lump Sum Except Code/Year Comments

Seg.Type MS Seg. # 6.1 Method: F09 Class 5 Area 300 Eff Area 300  
Length 30 Width 10 Foundation POST Ex. Wall BKENAM Roof Cover BKENAM  
Roof Style SHED Floor DIRT Plumbing  
Heat Int. Comp. Elect. Yr. Blt. Eff. Yr. Blt: 1993  
Cond. P F A G E Adj. Codes FLCM % Comp Func Econ RMV: 1,770  
Lump Sum Except Code/Year Comments

R21330 071W11 00500 Appr #: \_\_\_\_\_ Date \_\_\_\_\_ Prop Class 551 Prop Code A23  
 Situs Address 3035 EDISON RD NE 97381 Franchise Code 31 Year For: 2013-2014  
 Owner SIMPSON, DONALD S &

Tags Cycle Sales Verification Other: \_\_\_\_\_

Notes: \_\_\_\_\_

RMV Land: 120,640 RMV Imp: 64,260 RMV Total: 184,900 M50 Total: 79,280

Seg.Type GB Seg. # 7.1 Method: F09 Class 4 Area 720 Eff Area 720  
 Length 30 Width 24 Foundation POST Ex. Wall 10FT METAL Roof Cover METAL  
 Roof Style GABLE Floor CONC Plumbing  
 Heat Int. Comp. Elect. 110V Yr. Blt. Eff. Yr. Blt: 1993  
 Cond. P F A G E Adj. Codes FLCM % Comp \_\_\_\_\_ Func \_\_\_\_\_ Econ \_\_\_\_\_ RMV: 5,120  
 Lump Sum \_\_\_\_\_ Except Code/Year \_\_\_\_\_ Comments \_\_\_\_\_

Seg.Type LTL Seg. # 8.1 Method: F09 Class Area 384 Eff Area 384  
 Length 24 Width 16 Foundation POST Ex. Wall METAL Roof Cover METAL  
 Roof Style SHED Floor DIRT Plumbing  
 Heat Int. Comp. Elect. Yr. Blt. Eff. Yr. Blt: 1993  
 Cond. P F A G E Adj. Codes FLCM % Comp \_\_\_\_\_ Func \_\_\_\_\_ Econ \_\_\_\_\_ RMV: 600  
 Lump Sum \_\_\_\_\_ Except Code/Year \_\_\_\_\_ Comments \_\_\_\_\_

R21330 071W11 00500 Appr #: 31 Date 8.8.13 Prop Class 551 Prop Code A23  
 Situs Address 3035 EDISON RD NE 97381 Franchise Code 31 Year For: 2013-2014  
 Owner SIMPSON, DONALD S &

Tags Cycle Sales Verification Other: \_\_\_\_\_

Notes: \_\_\_\_\_  
 RMV Land: 120,640 RMV Imp: 64,260 RMV Total: 184,900 M50 Total: 79,280

Segment							Land
Class							
Dim/Size							
Foundation							
Exter Wall							
Wall Height							
Inter Finish							
Roof Cover							
Roof Style							
Flooring							
Plumbing							
Electric							
Misc.							
Yr Blt							
Eff Yr							
Cond.							
% Good							
% Comp							
Lump Sum							
Except. Code							

**Land Segments**

*8/23/13*

Seg. No	Description	Schedule	Acres	Adjustment Codes	Exception Code
1	FARM OSD	OSDA.RUR	0.00		
2	FARM HOMESITE	008C	1.00		
3	TWO HILL DRY	008CG	4.30		
4	FOUR HILL DRY	008C	1.30		

Eff Acres 15.84 Companion Accounts R21329 071W11 00500

**ROUTING SLIP**

Date 8/19/13 Clerk Chin

Work Needed: (Please make necessary comments, sign and pass to the next appropriate person.)

- Data entry reviewed by/comments \_\_\_\_\_
- APEX: Please review and return appraisal jacket to clerical staff for Apex attachment to TSG.
- Appraiser response \_\_\_\_\_
- Reviewed by lead appraiser/comments \_\_\_\_\_

R21329 071W11 00500 Appr #: 31 Date 8.8.13 Prop Class 551 Prop Code A20  
Situs Address 3035 EDISON RD NE 97381 Franchise Code 31 Year For: 2013-2014  
Owner SIMPSON, DONALD S &

Tags Cycle Sales Verification Other: \_\_\_\_\_

Notes: \_\_\_\_\_

---

RMV Land: 102,300 RMV Imp: 0 RMV Total: 102,300 M50 Total: 1,810

---

**Accessory Improvements**

**Out Buildings**

R21329 071W11 00500 Appr #: \_\_\_\_\_ Date \_\_\_\_\_ Prop Class 551 Prop Code A20  
 Situs Address 3035 EDISON RD NE 97381 Franchise Code 31 Year For: 2013-2014  
 Owner SIMPSON, DONALD S &

Tags Cycle Sales Verification Other: \_\_\_\_\_

Notes: \_\_\_\_\_

RMV Land: 102,300 RMV Imp: 0 RMV Total: 102,300 M50 Total: 1,810

Segment							Land
Class							
Dim/Size							
Foundation							
Exter Wall							
Wall Height							
Inter Finish							
Roof Cover							
Roof Style							
Flooring							
Plumbing							
Electric							
Misc.							
Yr Blt							
Eff Yr							
Cond.							
% Good							
% Comp							
Lump Sum							
Except.Code							

**Land Segments**

Seg. No	Description	Schedule	Acres	Adjustment Codes	Exception Code
1	SIX HILL	008CF	9.24		

Eff Acres 15.84 Companion Accounts R21330 071W11 00500

**ROUTING SLIP**

Date 8/19/13 Clerk Chris

Work Needed: (Please make necessary comments, sign and pass to the next appropriate person.)

- Data entry reviewed by/comments \_\_\_\_\_
- APEX: Please review and return appraisal jacket to clerical staff for Apex attachment to TSG.
- Appraiser response \_\_\_\_\_
- Reviewed by lead appraiser/comments \_\_\_\_\_



R2/330



R 21330

8.8.13

PH

12x8

GB

24x24

MS

24x12

MS

30 X10



R 21330

8.8.13

LTL

24x16

GB

30x24



R21330

8.8.13

MA

MP

26x16