

Accessories

Description	Class	Size SqFt	Eff Yr Blt	RMV	Quantity
No accessory data available					

MP
10x20
5
2024 1/R
FAIR



12/3/24

SKETCH/AREA TABLE ADDENDUM

SUBJECT INFO

File No.: 5321127

Parcel No.: 092W19A 01001

Property Address: 12005 SUMMIT LN SE

City: Salem

County: Marion

State: OR

ZipCode: 97392

Owner:

Client:


Client Address:

Appraiser Name:

Inspection Date:

SKETCH

5321127
092W19A 01001
SCALE=1:30

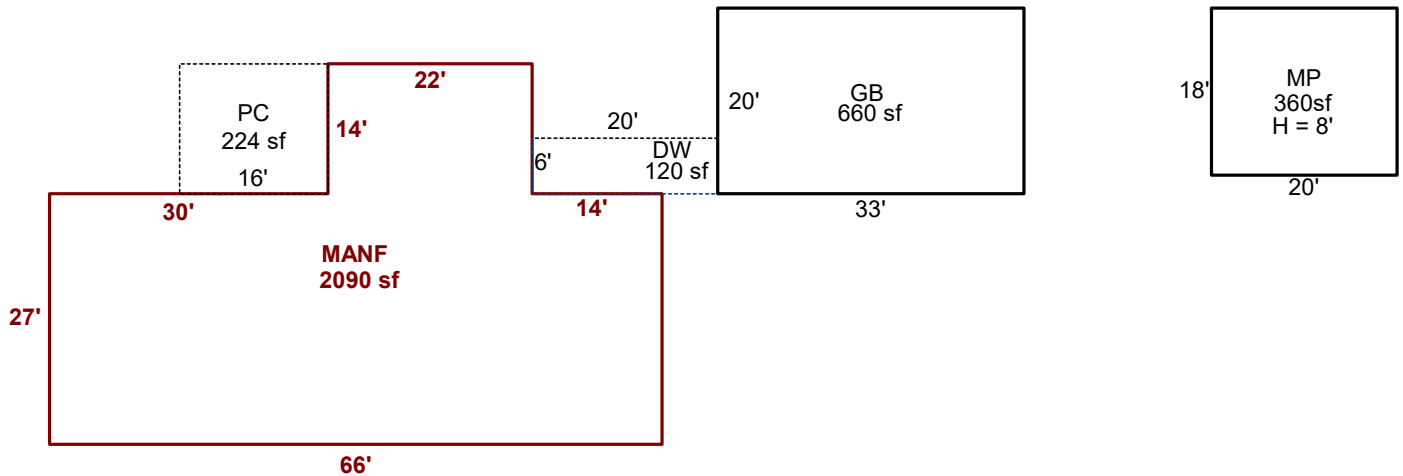

Sketch by ApexSketch

AREA CALCULATIONS SUMMARY

Code	Description	Factor	Net Size	Perimeter	Net Totals
GBA1	GB	1.0	660.0	106.0	
	MP	1.0	360.0	76.0	1020.0
GLA1	MANF	1.0	2090.0	214.0	2090.0
P/P	PC	1.0	224.0	60.0	
	DW	1.0	120.0	52.0	344.0

COMMENT TABLE 1

DRAWN BY JRONDEMA 5/30/18

UPDATED BY CLOBERG 06/20/2024 24-003087 MP

COMMENT TABLE 2

COMMENT TABLE 3

Net LIVABLE	cnt	1	(rounded)	2,090
Net BUILDING	cnt	2	(rounded)	1,020



