

SKETCH/AREA TABLE ADDENDUM

Parcel No 093W14C 01300

File No R344578

Property Address 12080 SOFAWNI LN SE

City JEFFERSON

County MARION

State OR

Zip 97352

Owner



Client

Appraiser Name

R344578

093W14C 01300

SCALE=1:40

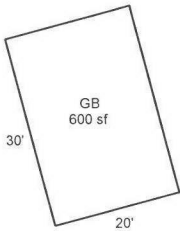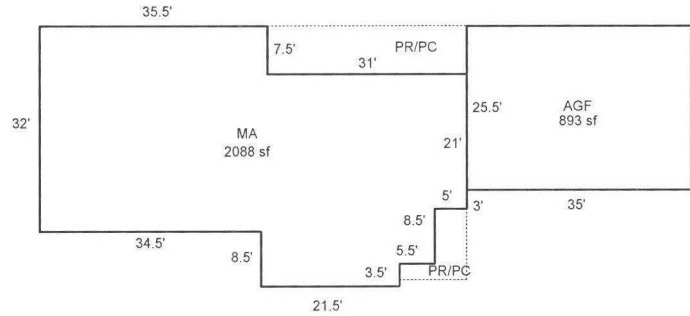

Scale: 1" = 30'

AREA CALCULATIONS SUMMARY

Code	Description	Factor	Net Size	Perimeter	Net Totals
GLA1	MA	1.00	2088	214	2088
GBA1	GB	1.00	600	100	600
GAR	AGF	1.00	893	121	893

Comment Table 1

DRAWN BY JRONDEMA 5/3/17
UPDATED BY JRONDEMA 12/14/17

Comment Table 2

Comment Table 3

Net LIVABLE Area (rounded w/ factors)
Net BUILDING Area (rounded w/ factors)

2088
600



R344578

GB

12-22-17



R344578

MA, AGF BACK

12-22-17



R344578

MA, AGF

12-22-17



R344578

MA, AGF


12-22-17



R344578

MA,AGF BACK

12-22-17

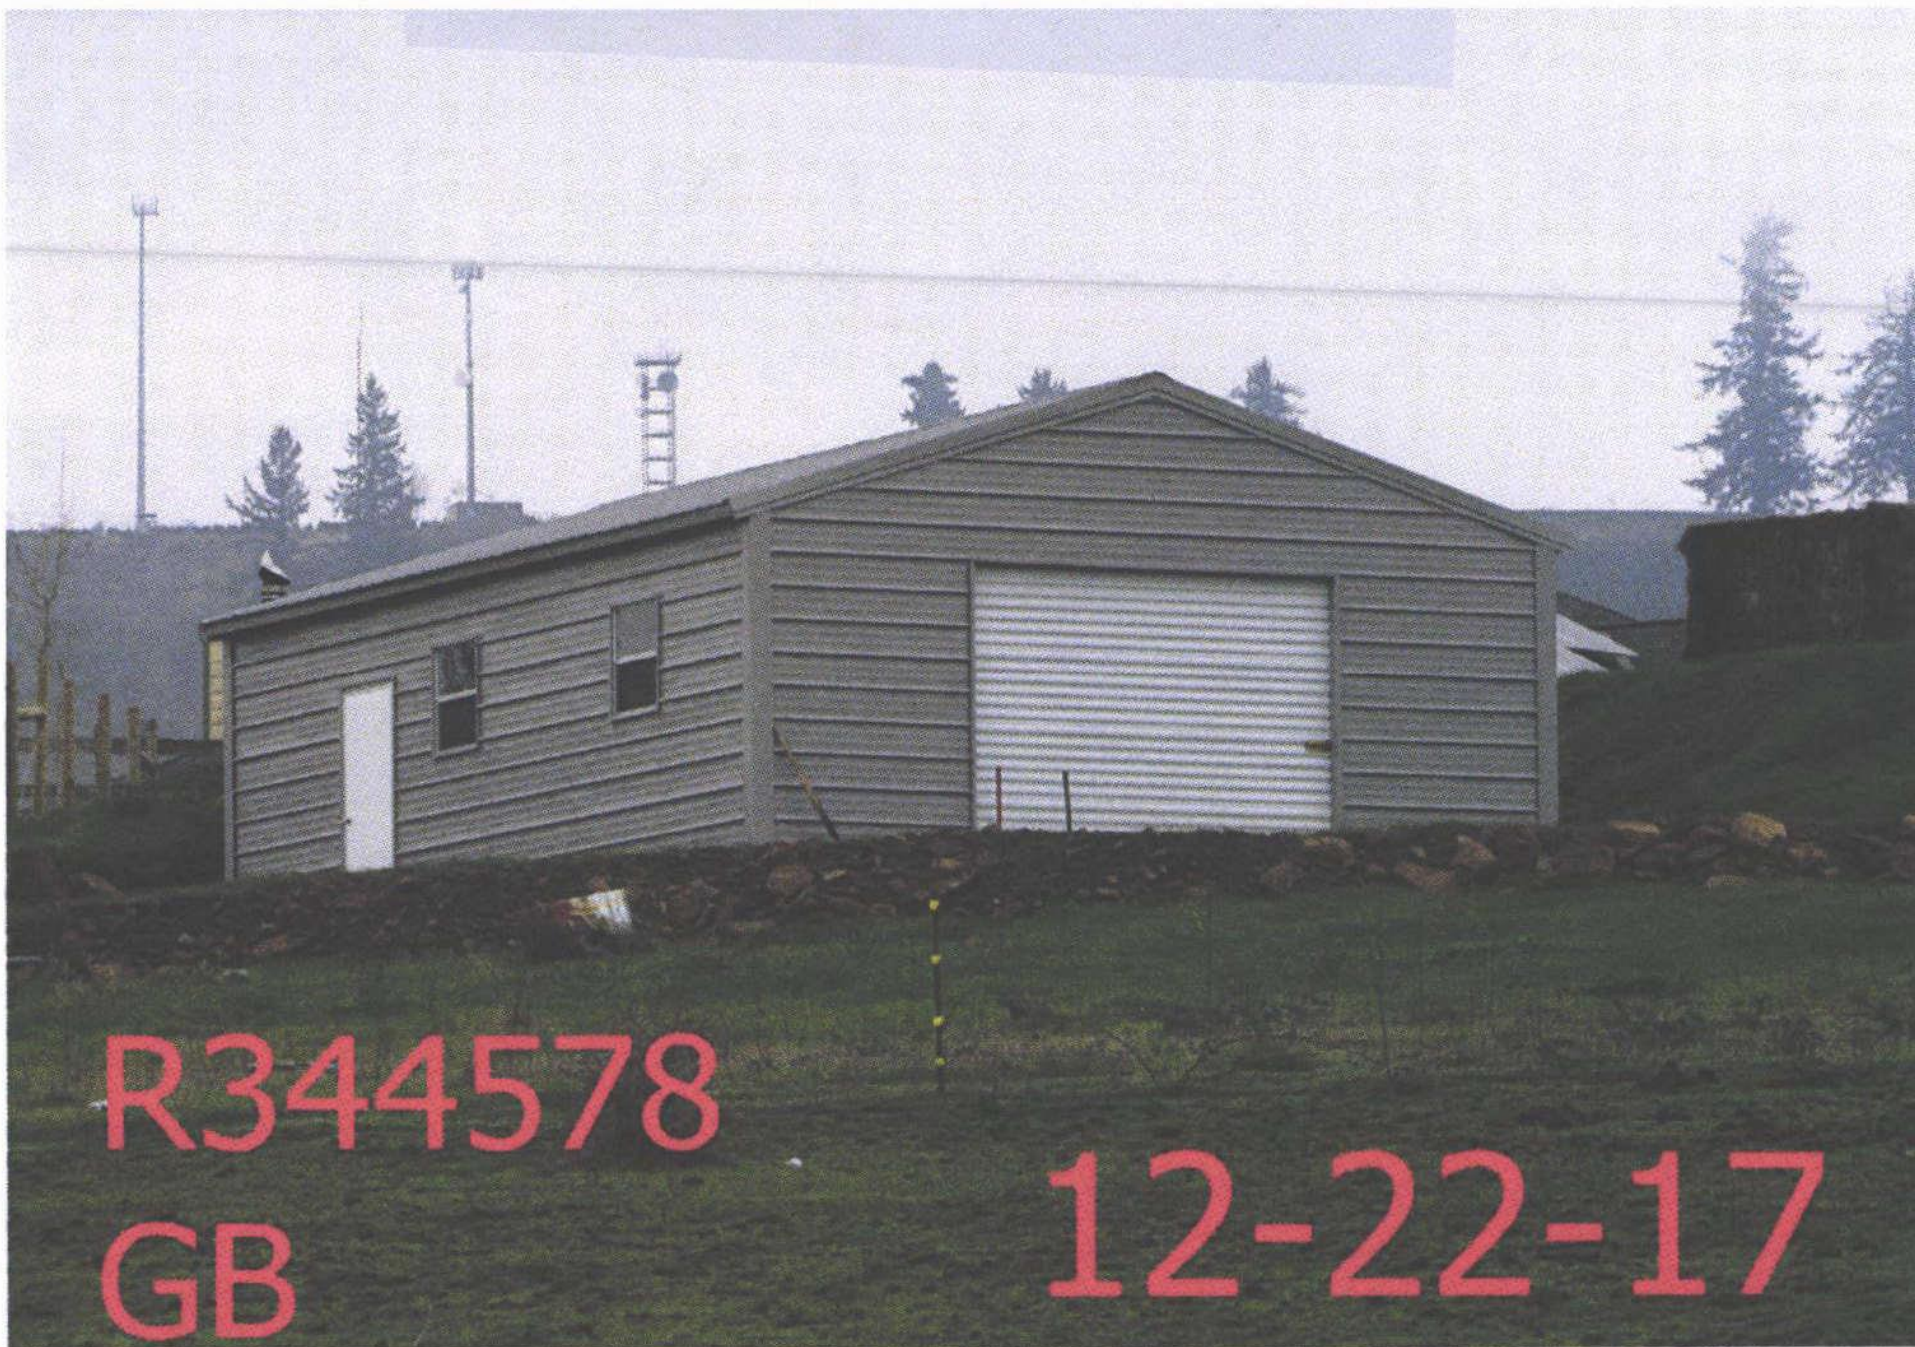

R344578

GB

12-22-17