

Summary

Lead Appr: Clerk: Lead Clerk: Appr: MDL Input 8/25/25

Print Date: 6/27/2025

Acct ID: 560471

MTL: 093W24A001000

Date: 8/7/25

Appr: MDL

Prop Class: 401

RMV Prop Class: 401

Situs: 3242 MAPLEWOOD LN SE JEFFERSON OR 97352

MaSaNh: 07 06 003

Unit: 102729

Year: 2025

Last Date Appraised: 12/01/2020

Appraiser: MATT LORD

Retag: Y N

Tag info:

Owner: MAXWELL, STEVEN & MAXWELL, LAURA

Roll Type: R

Cycle Tag Sales Verification Other: Inspection level: 1 2 3 4 LCB TTO INSP

AV: 376780

RMV Land: 284230

RMV Imp: 427470

RMV Total: 711700

MAV: 376780

MSAV: 0

SAV: 0

Comment:

BATED

Notations

25-26 cycle

No notation data available.

OSDs

Count	Code	Description	RMV	Code Area	Exception
1	MKTG	OSD - GOOD AUG	60000	14530	0

Land

Site: 1

Code Area: 14530

Size: 1.35 Acres

Use Code: 004

Zone: NREST

SAV Use:

Exception: 0

Class: 6H

Value Source: Rural at MKT

Description:

RMV: 224230

Exception: Y N

Adjustment(s): VWER

Fson

Fire Patrol:

Description:

Comments: 08-09: 44 CYCLE WORK, CORRECTED VIEW ADJ // 03-04: REAPPRAISAL 04-05: RECALC PROJECT, LAND SCHEDULE CHANGES.

Improvements - Residence / Manufactured Structures

Bldg: 1

Code Area: 14530

Stat Class: 144

Year Blt: 1978

Eff Year Blt: 1992 1978

Sq.Ft: 2662

% Complete: 100

Desc: Multi Story above grade with basement

Dimensions:

RMV: 426790

Func Obsc: 100

Econ %: 100

Other %: 100

Exception: 0

Adjust:

Adjust RMV: 0

Floors

Type	Class	Display Group	Floor Size	Beds	Baths	Yr Blt	Eff Yr Blt	Inventory	
First Floor	4	Finished	1422	2	FB-1	1978	1978	HVAC, KIT, ROOF, FP - 1, BATH - 1	Exception: Y N
Second Floor	4	Finished	486	0	0	1978	1978	HVAC	Exception: Y N
Basement	4	Finished	754	0	0	1978	1978	HVAC	Exception: Y N
Basement	4	Unfinished	624	0	0	1978	1978		Exception: Y N
Garage Attached	4	Finished	546	0	0	1978	1978	ROOF	Exception: Y N

Accessories

Description	Class	Size SqFt	Eff Yr Blt	RMV	Quantity	
ASPHALT DRIVEWAY	4	4000	1978	9240	1	Exception: Y N
CONCRETE DRIVEWAY	4	752	1978	1882	1	Exception: Y N
DECK	4	160	1978	2710	1	Exception: Y N
DECK	4	160	1978	2710	1	Exception: Y N
DECK	4	184	1978	3117	1	Exception: Y N
PATIO	4	184	1978	779	1	Exception: Y N

Improvements - Accessory Buildings

Bldg: 2

Code Area: 14530

Stat Class: 341

Year Blt:

Eff Year Blt:

Sq.Ft: 66

% Complete: 100

Desc: Multi Purpose Shed (MP)

Dimensions:

RMV: 270

Func Obsc: 100

Econ %: 100

Other %: 100

Exception: 0

Adjust:

Adjust RMV: 0

Floors

Type	Class	Display Group	Floor Size	Beds	Baths	Yr Blt	Eff Yr Blt	Inventory	
Multi-Purpose Bldg	4	Finished	66	0	0	0	0	FAIR	Exception: Y N

Accessories

Description	Class	Size SqFt	Eff Yr Blt	RMV	Quantity
No accessory data available					

Bldg: 3

Code Area: 14530

Stat Class: 341

Year Blt:

Eff Year Blt:

Sq.Ft: 100

% Complete: 100

Desc: Multi Purpose Shed (MP)

Dimensions: 10x10

RMV: 410

Func Obsc: 100

Econ %: 100

Other %: 100

Exception: 0

Adjust:

Adjust RMV: 0

Floors

Type

Class

Display Group

Floor Size

Beds

Baths

Yr Blt

Eff Yr Blt

Inventory

Remove I/O

Multi-Purpose Bldg

4

Finished

100

0

0

0

0

FAIR

Exception: Y N

Accessories

Description	Class	Size SqFt	Eff Yr Blt	RMV	Quantity
No accessory data available					

SKETCH/AREA TABLE ADDENDUM

Parcel No **093W24A 01000**

File No **R60471**

Property Address **3242 MAPLEWOOD LN SE**

City **JEFFERSON**

County **MARION**

State **OR**


Zip **97352**

Owner

Client

Appraiser Name

R60471
093W24A 01000
SCALE: 1" = 20'

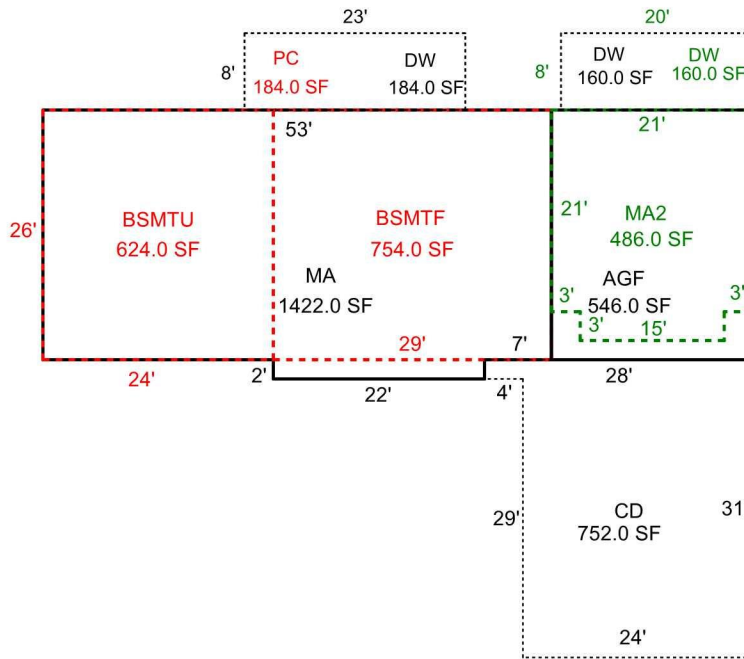

AD 4000 SF

Scale: 1" = 20'

AREA CALCULATIONS SUMMARY

Code	Description	Factor	Net Size	Perimeter	Net Totals
GLA1	MA	1.00	1422.00	162.0	1422.00
GLA2	MA2	1.00	486.00	90.0	486.00
GLA0	BSMTF	1.00	754.00	110.0	754.00
GBA1	MP	1.00	66.00	35.0	
	MP	1.00	100.00	40.0	
	GS	1.00	50.00	30.0	
	LTL	1.00	50.00	30.0	266.00
BSMT	BSMTU	1.00	624.00	100.0	624.00
GAR	AGF	1.00	546.00	94.0	546.00
P/P	CD	1.00	752.00	118.0	
	DW	1.00	160.00	56.0	
	DW	1.00	184.00	62.0	
	DW	1.00	160.00	56.0	
	PC	1.00	184.00	62.0	1440.00

Net LIVABLE Area (rounded w/ factors) 2662
Net BUILDING Area (rounded w/ factors) 266

Comment Table 1

DRAWN BY JRONDEMA 3/8/19
UPD BY NMM 04.26.19

Comment Table 2

04.24.19 #35 NMM

Comment Table 3

IMPROVEMENTS SKETCH

AREA CALCULATIONS



R60471 CHICKEN & DUCKS 04.24.19



R60471 COOP 04.24.19



R60471 DW PC 04.24.19



R60471 MA E SIDE 04.24.19



R60471 MA FRONT LEFT 04.24.19



R60471 MA FRONT RIGHT 04.24.19



R60471 MA REAR RIGHT 04.24.19



R60471 MA REAR 04.24.19



R60471 MA W SIDE 04.24.19



R60471 MP 10x10 NV 04.24.19



R60471 MP 5.5x12 NV 04.24.19



R60471 REAR DW LOWER 04.24.19

093W24A 01000
401 01E F44
81400130

R60471

COVEY,DONALD W &
1.35 Acres
12321 CENTERWOOD RD SE
1/30/02

BUILDING DIAGRAM AND OUTBUILDINGS

74600-070


ACCT. NO. 20348-061

MAP NO. 24-9-3W

$$157 (26 \times 53) + (2 \times 22) = 1422$$

$$\text{ATTIC } (21 \times 25) + (3 \times 21) = 588$$

$$\text{BSMT } (26 \times 53) = 1378$$

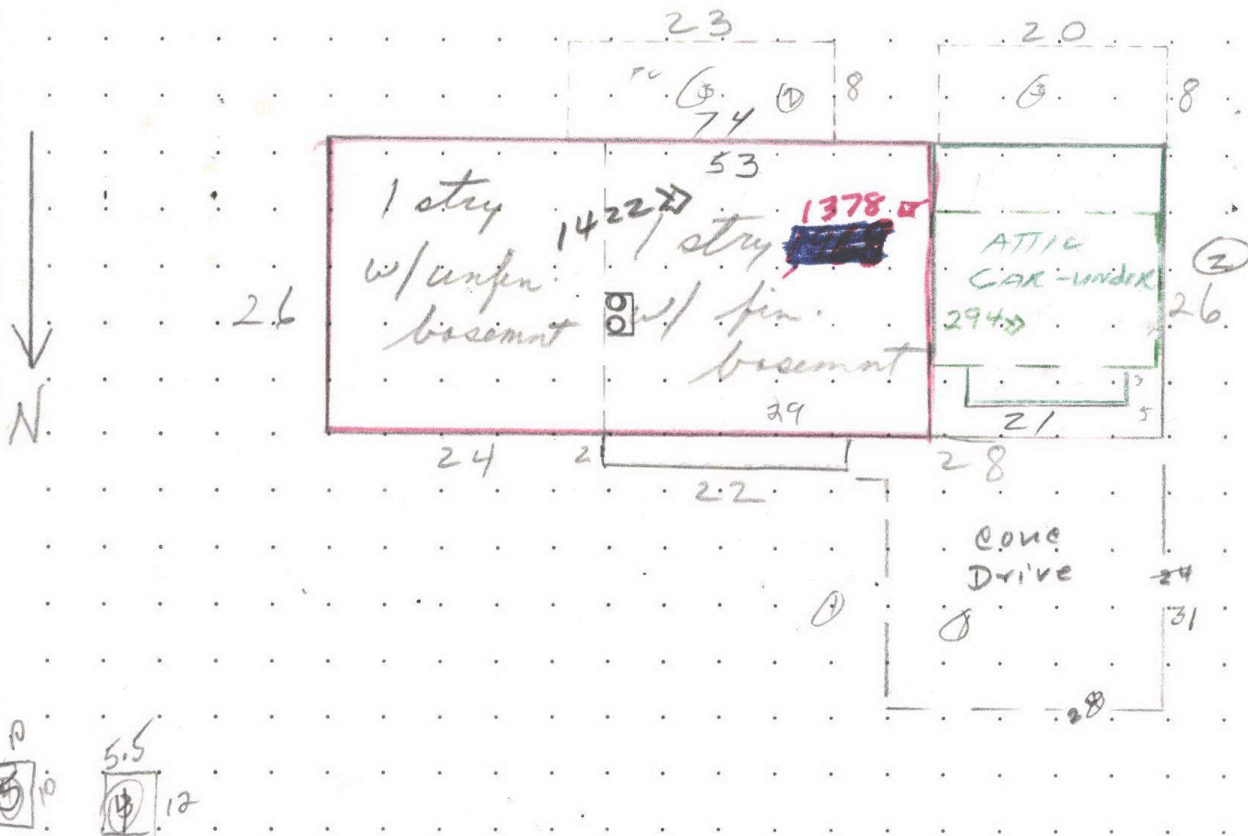

17321 CENTERWOOD

MEASUREMENT VERIFIED

DATE

BY

10/9/78

JHB

1-24-79

RWH

3/18/85

UBS

4-13-92

Repa

7-25-02

24

REMARKS:

Covey Donald W.

B 1974

Re-Sub of Southview Woods Lot #61

SKETCH/AREA TABLE ADDENDUM

Parcel No 093W24A 01000

File No R60471

Property Address 3242 MAPLEWOOD LN SE

City JEFFERSON

County MARION

State OR



Zip 97352

Owner


Client

Appraiser Name

R60471
093W24A 01000
SCALE: 1" = 20'

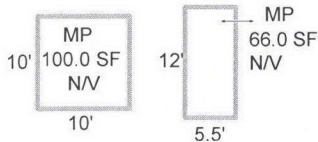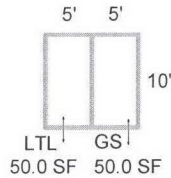

AD 4000 SF

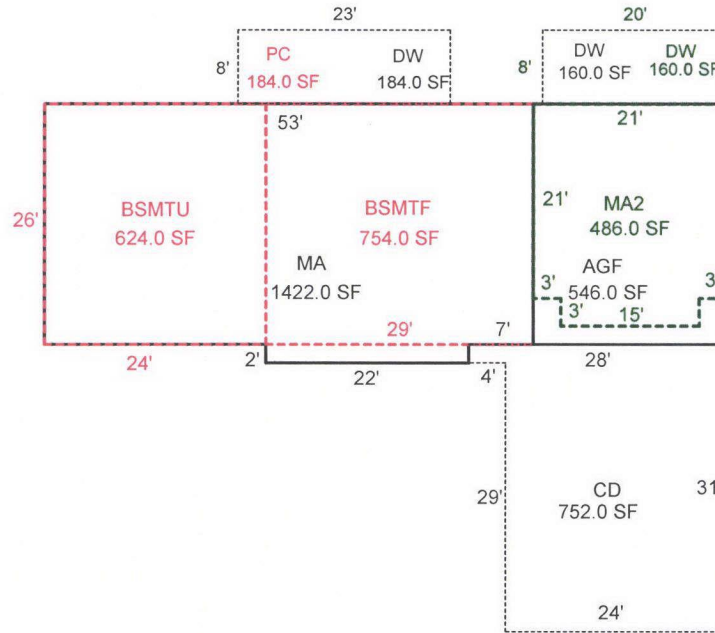

Scale: 1" = 20'

AREA CALCULATIONS SUMMARY

Code	Description	Factor	Net Size	Perimeter	Net Totals
GLA1	MA	1.00	1422.00	162.0	1422.00
GLA2	MA2	1.00	486.00	90.0	486.00
GLA0	BSMTF	1.00	754.00	110.0	754.00
GBA1	MP	1.00	66.00	35.0	
	MP	1.00	100.00	40.0	
	GS	1.00	50.00	30.0	
	LTL	1.00	50.00	30.0	266.00
BSMT	BSMTU	1.00	624.00	100.0	624.00
GAR	AGF	1.00	546.00	94.0	546.00
P/P	CD	1.00	752.00	118.0	
	DW	1.00	160.00	56.0	
	DW	1.00	184.00	62.0	
	DW	1.00	160.00	56.0	
	PC	1.00	184.00	62.0	1440.00
Net LIVABLE Area		(rounded w/ factors)			2662
Net BUILDING Area		(rounded w/ factors)			266

Comment Table 1

DRAWN BY JRONDEMA 3/8/19
UPD BY NMM 04.26.19

Comment Table 2

04.24.19 #35 NMM

Comment Table 3

R60471 093W24A 01000 Prop Class: 401 Prop Code: F44 Fran: 35 Appr #: 35 Date: 04/24/19
Situs Address 3242 MAPLEWOOD LN SE ☒ TTO ☒ LCB ☒ Insp Cycle Tags Farm Forest Sales Verif
Owner MAXWELL,STEVEN & ☐ Pictom Other:

RMV Land: 205,800 RMV Imps: 293,790 RMV Total: 499,590 M50 Total: 315,570 For: 2019-2020

Notes: Rear decks to be Update Segs Sep Y1s Please Tag for 01/21
torn down and re-built. front of house painted back hasn't
been. "Updates should be done in a year or two"

Seg: 1.1 MA RESIDENTIAL
Method: R05 Roof Cover: ARCMP Int Comp: Adj: RLCM4
Class: 4 Roof:
Area: 1422 Eff 1422 Flooring:
Dimens: x Plumbing: BATH1 Electrical: Qty:
Found: Heat/AC: HP Bedrooms: 2 % Comp:
Ex Wall: Fireplace: SGL-E Year: 1978 Eff: 1978 Adj:
AddFactor1: AddFactor2: AddFactor3: RMV: 125,910
Exc Code: N/C Comment/Adj: L/S:

Seg: 1.2 BSMTF RESIDENTIAL
Method: R05 Roof Cover: Int Comp: Adj: RLCM4
Class: 4 Roof:
Area: 754 Eff 1378 Flooring:
Dimens: x Plumbing: Electrical: Qty:
Found: Heat/AC: HP Bedrooms: % Comp:
Ex Wall: Fireplace: Year: 1978 Eff: 1978 Adj:
AddFactor1: AddFactor2: AddFactor3: RMV: 55,550
Exc Code: N/C Comment/Adj: L/S:

Seg: 1.3 BSMTU RESIDENTIAL
Method: R05 Roof Cover: Int Comp: Adj: RLCM4
Class: 4 Roof:
Area: 624 Eff 1378 Flooring:
Dimens: x Plumbing: Electrical: Qty:
Found: Heat/AC: Bedrooms: % Comp:
Ex Wall: Fireplace: Year: 1978 Eff: 1978 Adj:
AddFactor1: AddFactor2: AddFactor3: RMV: 26,570
Exc Code: N/C Comment/Adj: L/S:

Seg: 1.4 MA2 RESIDENTIAL
Method: R05 Roof Cover: Int Comp: Adj: RLCM4
Class: 4 486 Roof:
Area: 588 Eff 588 Flooring:
Dimens: x Plumbing: Electrical: Qty:
Found: Heat/AC: HP Bedrooms: % Comp:
Ex Wall: Fireplace: Year: 1978 Eff: 1978 Adj:
AddFactor1: AddFactor2: AddFactor3: RMV: 41,140
Exc Code: 1/0 Comment/Adj: L/S:

Seg: 1.5 AGF RESIDENTIAL
Method: R05 Roof Cover: ARCMP Int Comp: Adj: RLCM4
Class: 4 Roof:
Area: 546 Eff 546 Flooring:
Dimens: 26 x 21 Plumbing: Electrical: Qty:
Found: Heat/AC: Bedrooms: % Comp:
Ex Wall: Fireplace: Year: 1978 Eff: 1978 Adj:
AddFactor1: AddFactor2: AddFactor3: RMV: 30,670
Exc Code: N/C Comment/Adj: L/S:

Accessory Improvements

Seg: 1.6 YI4A RESIDENTIAL
Method: R05 Roof Cover: Int Comp: Adj:
Class: Roof Style:
Area: 1 Eff: 1 Flooring:
Dimens: x Plumbing: Electrical: % Comp:
Found: Heat/AC: Bedrooms: Adj:
Ex Wall: Fireplace: Year: Eff: RMV: 13,950
AddFactor1: AddFactor2: AddFactor3:
Exc Code: Comment/Adj: L/S:

Out Buildings

Seg: 2.1 MP MULTI/MISC PURPOSE BUILDING
Method: F;N Roof Cover: COMP Int Comp: Adj: FLCM
Class: 4 Roof Style:
Area: 66 Eff: 66 Flooring: CONC
Dimens: x Plumbing: Electrical: % Comp:
Found: FRAME Heat/AC: Bedrooms: Func:
Ex Wall 8FT;PLYWD Fireplace: Year: Eff: Value: 0
AddFactor1: AddFactor2: AddFactor3:
Exc Code: N/C Comment/Adj: L/S:

R60471

093W24A 01000

Prop Class: 401

Prop Code: F44

Fran: 35

Appr #:

Date:

Situs Address

3242 MAPLEWOOD LN SE

☐ TTO

☐ LCB

☐ Insp

Cycle

Tags

Farm Forest

Sales Verif

Owner

MAXWELL,STEVEN &

☐ Pictom

Other:

RMV Land: 205,800

RMV Imps: 293,790

RMV Total: 499,590

M50 Total: 315,570

For: 2019-2020

Notes:

Seg: 3.1

MP

MULTI/MISC PURPOSE BUILDING

Method: F;N

Class: 4

Area: 100

Dimens: 10 x 10

Found: FRAME

Ex. Wall 8FT;PLYWD

AddFactor1:

Exc Code:

Eff: 100

Flooring: CONC

Plumbing:

Heat/AC:

Fireplace:

AddFactor2:

Roof Cover: COMP

Roof Style:

Electrical:

Bedrooms:

Year:

AddFactor3:

Int Comp:

Adi: FLCM

% Comp:

Func:

Value: 0

L/S:

Comment/Adj:

R60471093W24A 01000

Prop Class: 401Prop Code: F44Fran: 35

Appr #: _____Date: _____

Situs Address 3242 MAPLEWOOD LN SE

☐ TTO☐ LCB☐ InspCycleTagsFarm ForestSales Verif

Owner MAXWELL,STEVEN &

☐ PictomOther: _____

RMV Land: 205,800RMV Imps: 293,790RMV Total: 499,590M50 Total: 315,570

For: 2019-2020

Notes: _____

Segment	PC	DW	DW	DW	CD	AD	Land
Class							
Dim/Size	8x23	8x23	8x20	8x20	752	4000	
Foundation							
Exter Wall							
Wall Height							
Inter Finish							
Roof Cover							
Roof Style							
Flooring							
Plumbing							
Electric							
Misc.							
Yr Blt							
Eff Yr	1978	←————→				1978	
Cond.							
% Good							
% Comp							
Lump Sum							
Except.Code	1/0	1/0	1/0	1/0	1/0	1/0	

Land Segments

Seg. No	Description	Schedule	Acres	Adjustment Codes	Exception Code
1	RURAL AT MKT	005	1.35	VIEWF.RUR 15000	
2	ON SITE DEVELOPMENT	OSDG.RUR			

Eff AcresCompanion Accounts

Zone: AR

Date: 4/30

Clerk: Amy

Routing Slip

Clerk Comments: _____

Appraiser Response: 06/18/19 ✓ (eun) #35

☐ Return to appraiser after input

☐ Review by lead appraiser _____

R60471093W24A 01000Prop Class: 401Prop Code: F44Fran: 35Appr #: 94Date: 12/1/20

Situs Address3242 MAPLEWOOD LN SE

OwnerMAXWELL,STEVEN &

☐ TTO☐ LCB☒ Insp: 1234

☐ Pictom

CycleTags

Farm Forest

Sales VerifOther:

RMV Land: 266,550RMV Imps: 310,710RMV Total: 577,260M50 Total: 325,030For: 2021-2022

Notes: No Change - Pull Tag

Seg: 1.1MARESIDENTIAL

Method: R05Roof Cover: ARCMPInt Comp:Adj: RLCM4

Class: 4Roof Style:

Area: 1422Eff 1422Flooring:

Dimens: xPlumbing: BATH1Electrical:Qty:

Found:Heat/AC: HPBedrooms: 2% Comp:

Ex Wall:Fireplace: SGL-EYear: 1978Eff: 1978Adj:

AddFactor1:AddFactor2:AddFactor3:RMV: 135,390

Exc Code:Comment/Adj:L/S:

Seg: 1.2BSMTFRESIDENTIAL

Method: R05Roof Cover:Int Comp:Adj: RLCM4

Class: 4Roof Style:

Area: 754Eff 1378Flooring:

Dimens: xPlumbing:Electrical:Qty:

Found:Heat/AC: HPBedrooms: % Comp:

Ex Wall:Fireplace:Year: 1978Eff: 1978Adj:

AddFactor1:AddFactor2:AddFactor3:RMV: 59,730

Exc Code:Comment/Adj:L/S:

Seg: 1.3BSMTURESIDENTIAL

Method: R05Roof Cover:Int Comp:Adj: RLCM4

Class: 4Roof Style:

Area: 624Eff 1378Flooring:

Dimens: xPlumbing:Electrical:Qty:

Found:Heat/AC:Bedrooms: % Comp:

Ex Wall:Fireplace:Year: 1978Eff: 1978Adj:

AddFactor1:AddFactor2:AddFactor3:RMV: 28,570

Exc Code:Comment/Adj:L/S:

Seg: 1.4MA2RESIDENTIAL

Method: R05Roof Cover:Int Comp:Adj: RLCM4

Class: 4Roof Style:

Area: 486Eff 486Flooring:

Dimens: xPlumbing:Electrical:Qty:

Found:Heat/AC: HPBedrooms: % Comp:

Ex Wall:Fireplace:Year: 1978Eff: 1978Adj:

AddFactor1:AddFactor2:AddFactor3:RMV: 38,640

Exc Code:Comment/Adj:L/S:

Seg: 1.5AGFRESIDENTIAL

Method: R05Roof Cover: ARCMPInt Comp:Adj: RLCM4

Class: 4Roof Style:

Area: 546Eff 546Flooring:

Dimens: 26x 21Plumbing:Electrical:Qty:

Found:Heat/AC:Bedrooms: % Comp:

Ex Wall:Fireplace:Year: 1978Eff: 1978Adj:

AddFactor1:AddFactor2:AddFactor3:RMV: 32,980

Exc Code:Comment/Adj:L/S:

Accessory Improvements

Seg: 1.10CDRESIDENTIAL

Method: R05Roof Cover:Int Comp:Adj:

Class:Roof Style:

Area: 752Eff: 752Flooring:

Dimens: xPlumbing:Electrical:% Comp:

Found:Heat/AC:Bedrooms: Adj:

Ex Wall:Fireplace:Year:Eff: 1978RMV: 3,310

AddFactor1:AddFactor2:AddFactor3:

Exc Code:Comment/Adj:L/S:

Seg: 1.11ADRESIDENTIAL

Method: R05Roof Cover:Int Comp:Adj:

Class:Roof Style:

Area: 4000Eff: 4000Flooring:

Dimens: xPlumbing:Electrical:% Comp:

Found:Heat/AC:Bedrooms: Adj:

Ex Wall:Fireplace:Year:Eff: 1978RMV: 2,400

AddFactor1:AddFactor2:AddFactor3:

Exc Code:Comment/Adj:L/S:

R60471

093W24A 01000

Prop Class: 401

Prop Code: F44

Fran: 35

Appr #:

Date:

Situs Address 3242 MAPLEWOOD LN SE

☐ TTO

☐ LCB

☐ Insp: 1 2 3 4

Cycle

Tags

Farm Forest

Owner MAXWELL,STEVEN &

☐ Pictom

Sales Verif

Other:

RMV Land: 266,550

RMV Imps: 310,710

RMV Total: 577,260

M50 Total: 325,030

For: 2021-2022

Notes:

Seg: 1.6

PC

RESIDENTIAL

Method: R05

Roof Cover:

Int Comp:

Adj:

Class:

Roof Style:

Area: 184

Eff: 184

Flooring:

Dimens: 8

x 23

Plumbing:

Electrical:

% Comp:

Found:

Heat/AC:

Bedrooms:

Adj:

Ex Wall:

Fireplace:

Year: Eff: 1978

RMV: 810

AddFactor1:

AddFactor2:

AddFactor3:

Exc Code:

Comment/Adj:

L/S:

Seg: 1.7

DW

RESIDENTIAL

Method: R05

Roof Cover:

Int Comp:

Adj:

Class:

Roof Style:

Area: 184

Eff: 184

Flooring:

Dimens: 8

x 23

Plumbing:

Electrical:

% Comp:

Found:

Heat/AC:

Bedrooms:

Adj:

Ex Wall:

Fireplace:

Year: Eff: 1978

RMV: 3,240

AddFactor1:

AddFactor2:

AddFactor3:

Exc Code:

Comment/Adj:

L/S:

Seg: 1.8

DW

RESIDENTIAL

Method: R05

Roof Cover:

Int Comp:

Adj:

Class:

Roof Style:

Area: 160

Eff: 160

Flooring:

Dimens: 8

x 20

Plumbing:

Electrical:

% Comp:

Found:

Heat/AC:

Bedrooms:

Adj:

Ex Wall:

Fireplace:

Year: Eff: 1978

RMV: 2,820

AddFactor1:

AddFactor2:

AddFactor3:

Exc Code:

Comment/Adj:

L/S:

Seg: 1.9

DW

RESIDENTIAL

Method: R05

Roof Cover:

Int Comp:

Adj:

Class:

Roof Style:

Area: 160

Eff: 160

Flooring:

Dimens: 8

x 20

Plumbing:

Electrical:

% Comp:

Found:

Heat/AC:

Bedrooms:

Adj:

Ex Wall:

Fireplace:

Year: Eff: 1978

RMV: 2,820

AddFactor1:

AddFactor2:

AddFactor3:

Exc Code:

Comment/Adj:

L/S:

Out Buildings

Seg: 2.1

MP

MULTI/MISC PURPOSE BUILDING

Method: F

Roof Cover: COMP

Int Comp:

Adj:

Class: 4

Roof Style:

Area: 66

Eff: 66

Flooring: CONC

Dimens: x

Plumbing:

Electrical:

% Comp:

Found: FRAME

Heat/AC:

Bedrooms:

Func:

Ex. Wall 8FT;PLYWD

Fireplace:

Year: Eff:

Value: 0

AddFactor1:

AddFactor2:

AddFactor3:

Exc Code:

Comment/Adj:

L/S:

Seg: 3.1

MP

MULTI/MISC PURPOSE BUILDING

Method: F

Roof Cover: COMP

Int Comp:

Adj:

Class: 4

Roof Style:

Area: 100

Eff: 100

Flooring: CONC

Dimens: 10

x 10

Plumbing:

Electrical:

% Comp:

Found: FRAME

Heat/AC:

Bedrooms:

Func:

Ex. Wall 8FT;PLYWD

Fireplace:

Year: Eff:

Value: 0

AddFactor1:

AddFactor2:

AddFactor3:

Exc Code:

Comment/Adj:

L/S:

R60471093W24A 01000

Prop Class: 401Prop Code: F44Fran: 35

Appr #: _____Date: _____

Situs Address 3242 MAPLEWOOD LN SE

☐ TTO☐ LCB☐ Insp: 1 2 3 4CycleTagsFarm Forest

Owner MAXWELL,STEVEN &

☐ PictomSales VerifOther: _____

RMV Land: 266,550RMV Imps: 310,710RMV Total: 577,260M50 Total: 325,030

For: 2021-2022

Notes: _____

Segment							Land
Class							
Dim/Size							
Foundation							
Exter Wall							
Wall Height							
Inter Finish							
Roof Cover							
Roof Style							
Flooring							
Plumbing							
Electric							
Misc.							
Yr Blt							
Eff Yr							
Cond.							
% Good							
% Comp							
Lump Sum							
Except.Code							

Land Segments

Seg. No	Description	Schedule	Acres	Adjustment Codes	Exception Code
1	RURAL AT MKT	005	1.35	VIEWF.RUR 15000	
2	ON SITE DEVELOPMENT	OSDG.RUR			

Eff Acres

Companion Accounts

Zone: AR

Date: 2/16

Clerk: Amy

Routing Slip

Clerk Comments:

Appraiser Response: OK @ OK

☐ Return to appraiser after input


☐ Review by lead appraiser








2002 / 7/05

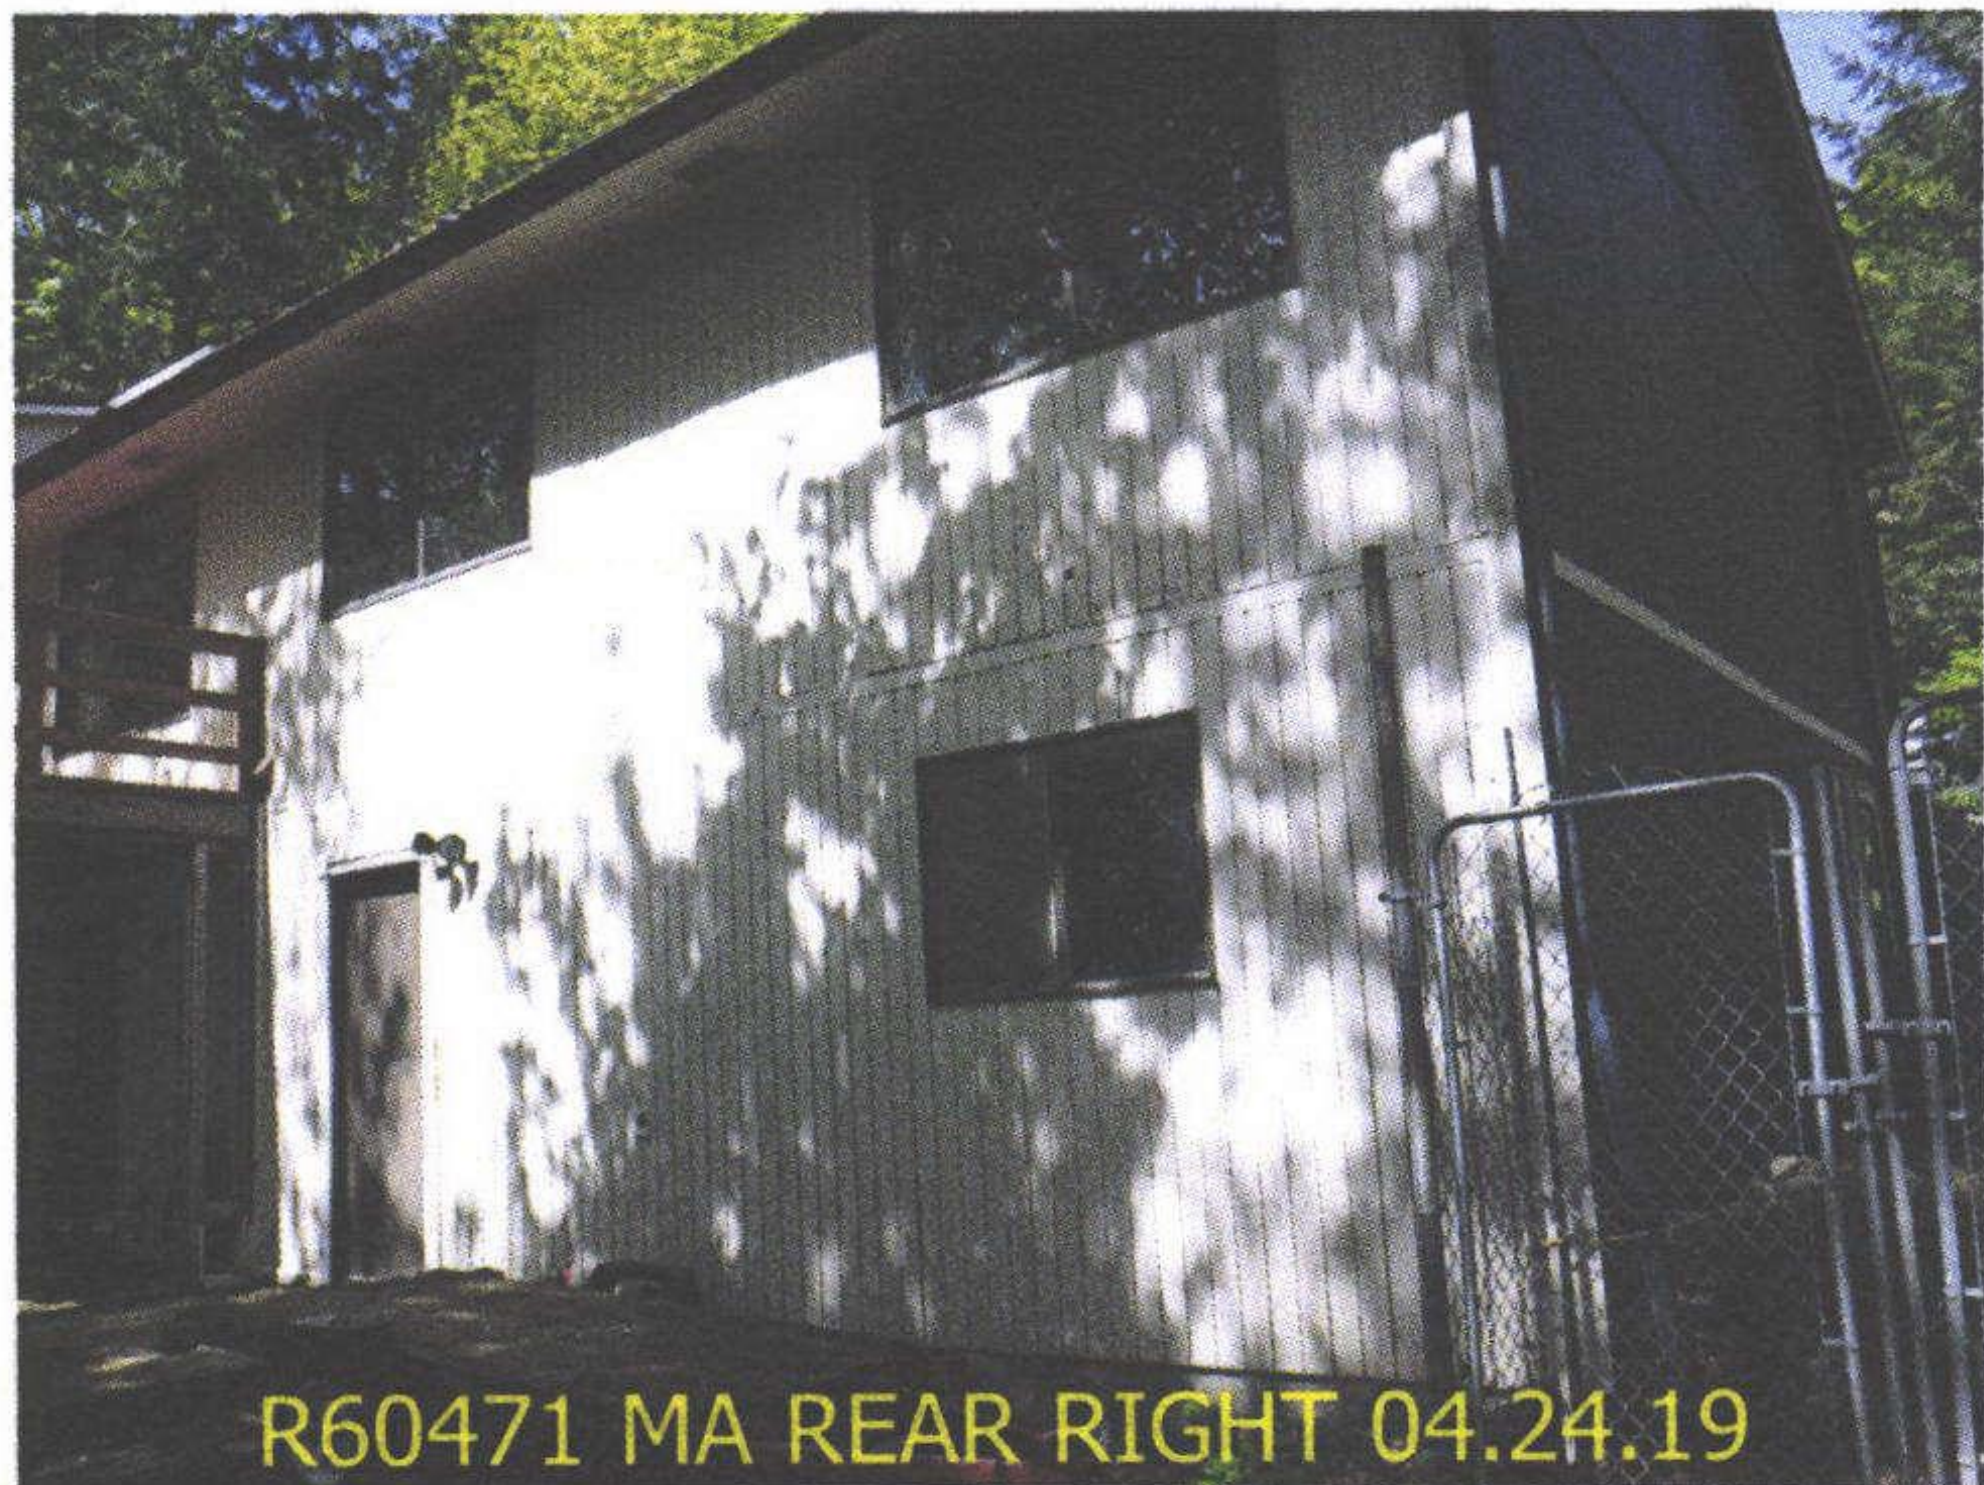

R60471 MA REAR RIGHT 04.24.19






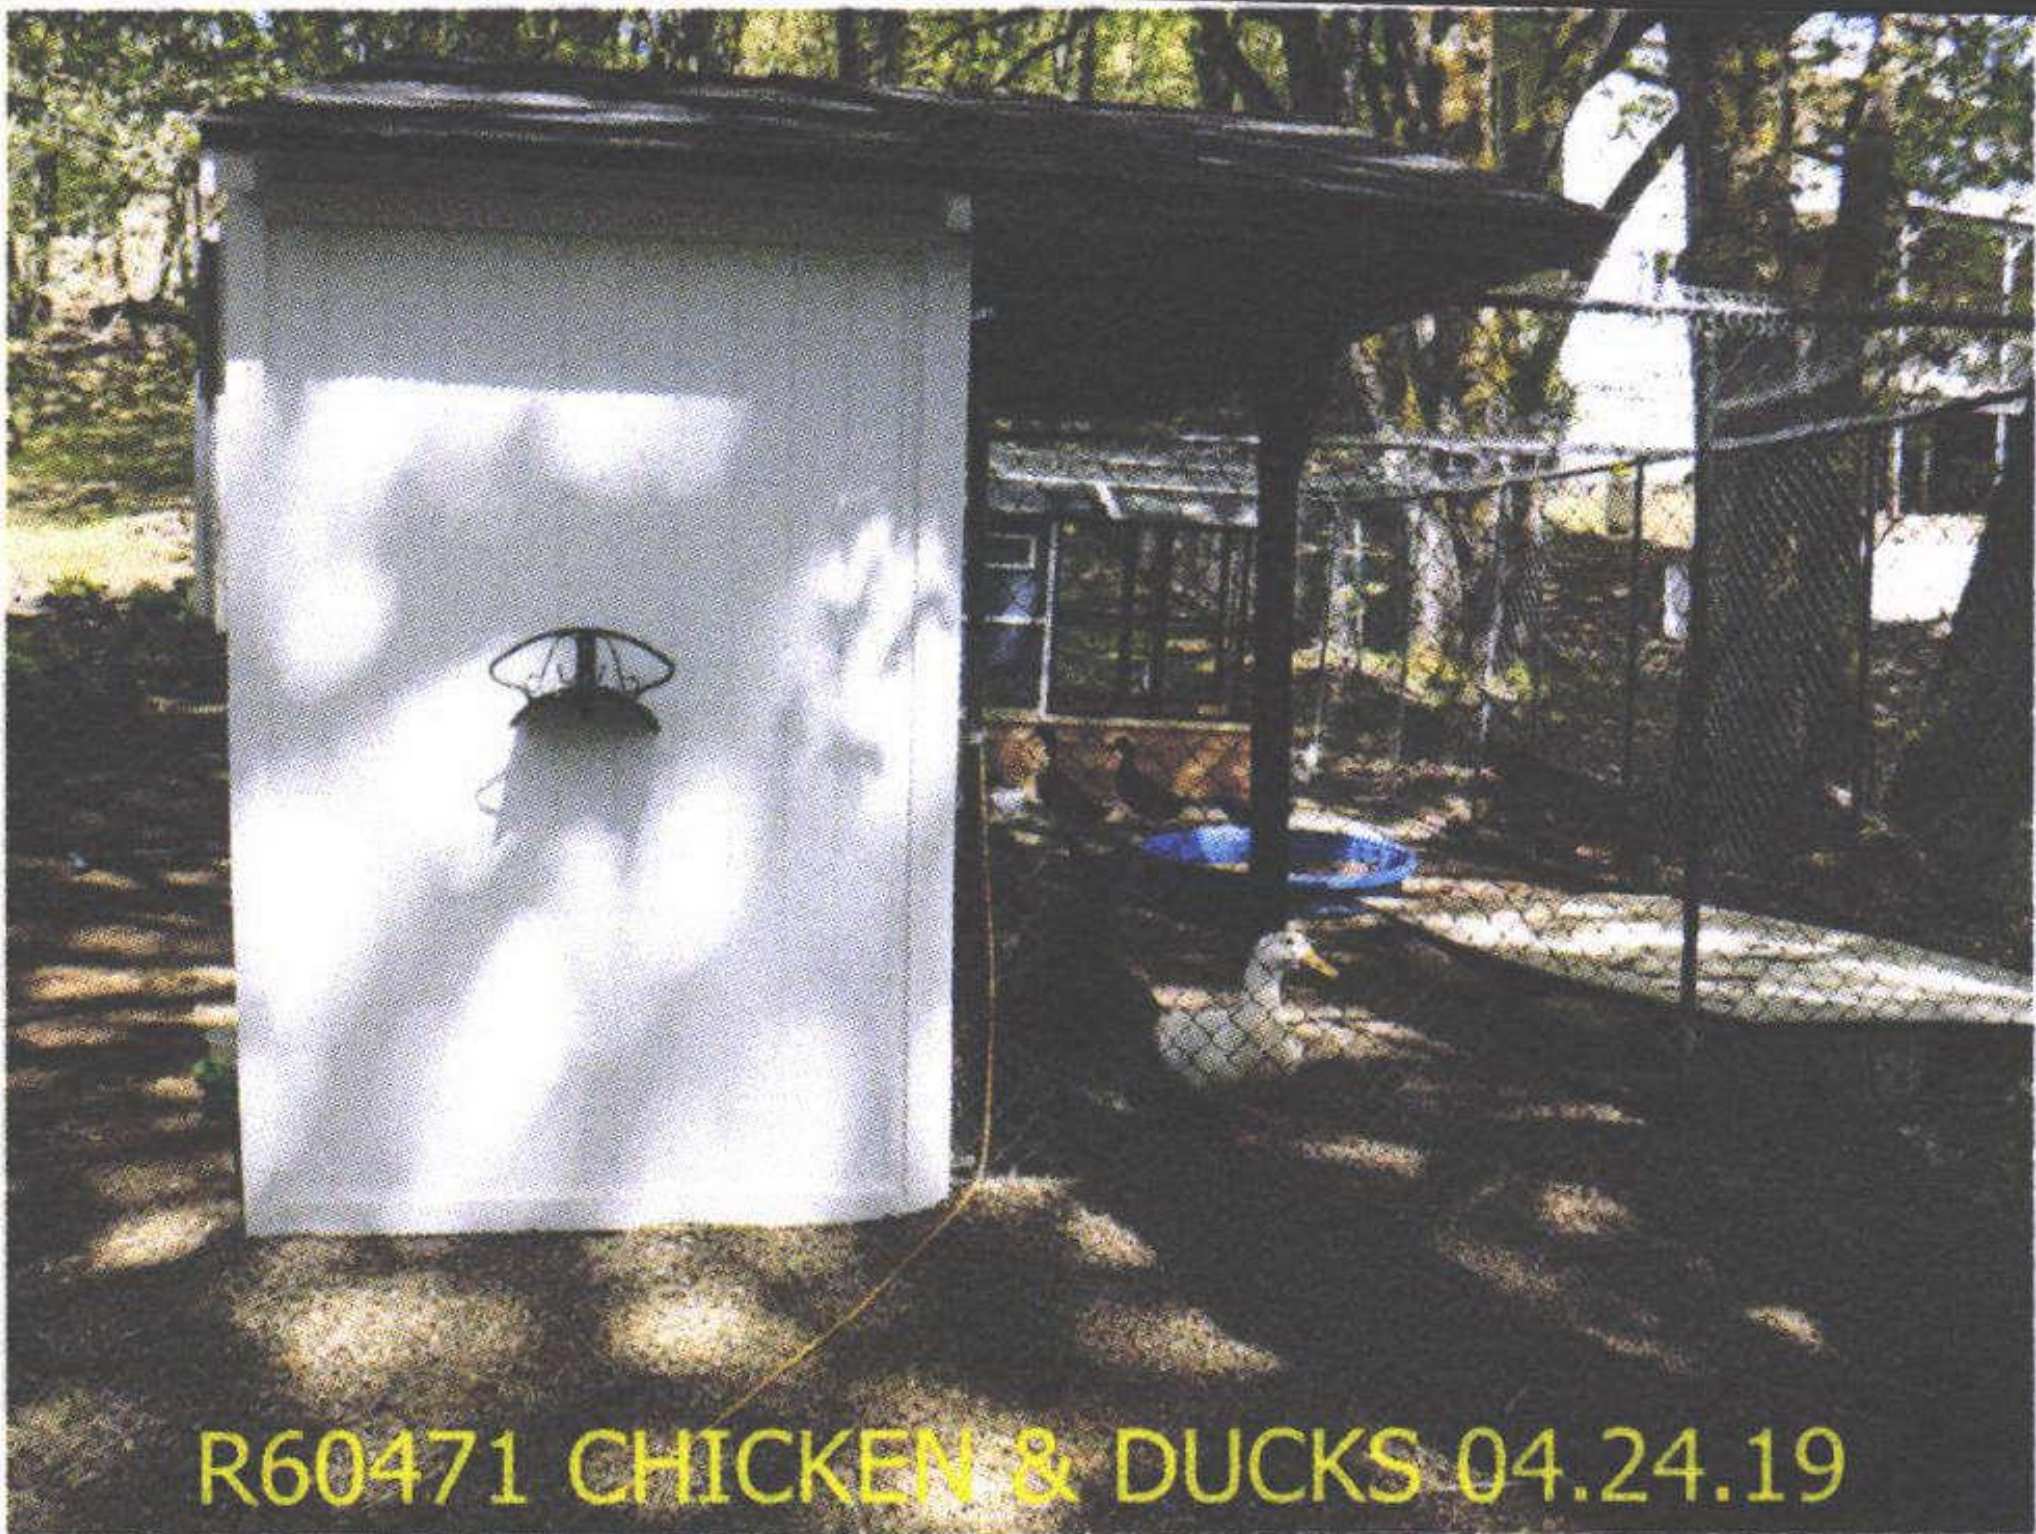




R60471 MA FRONT LEFT 04.24.19

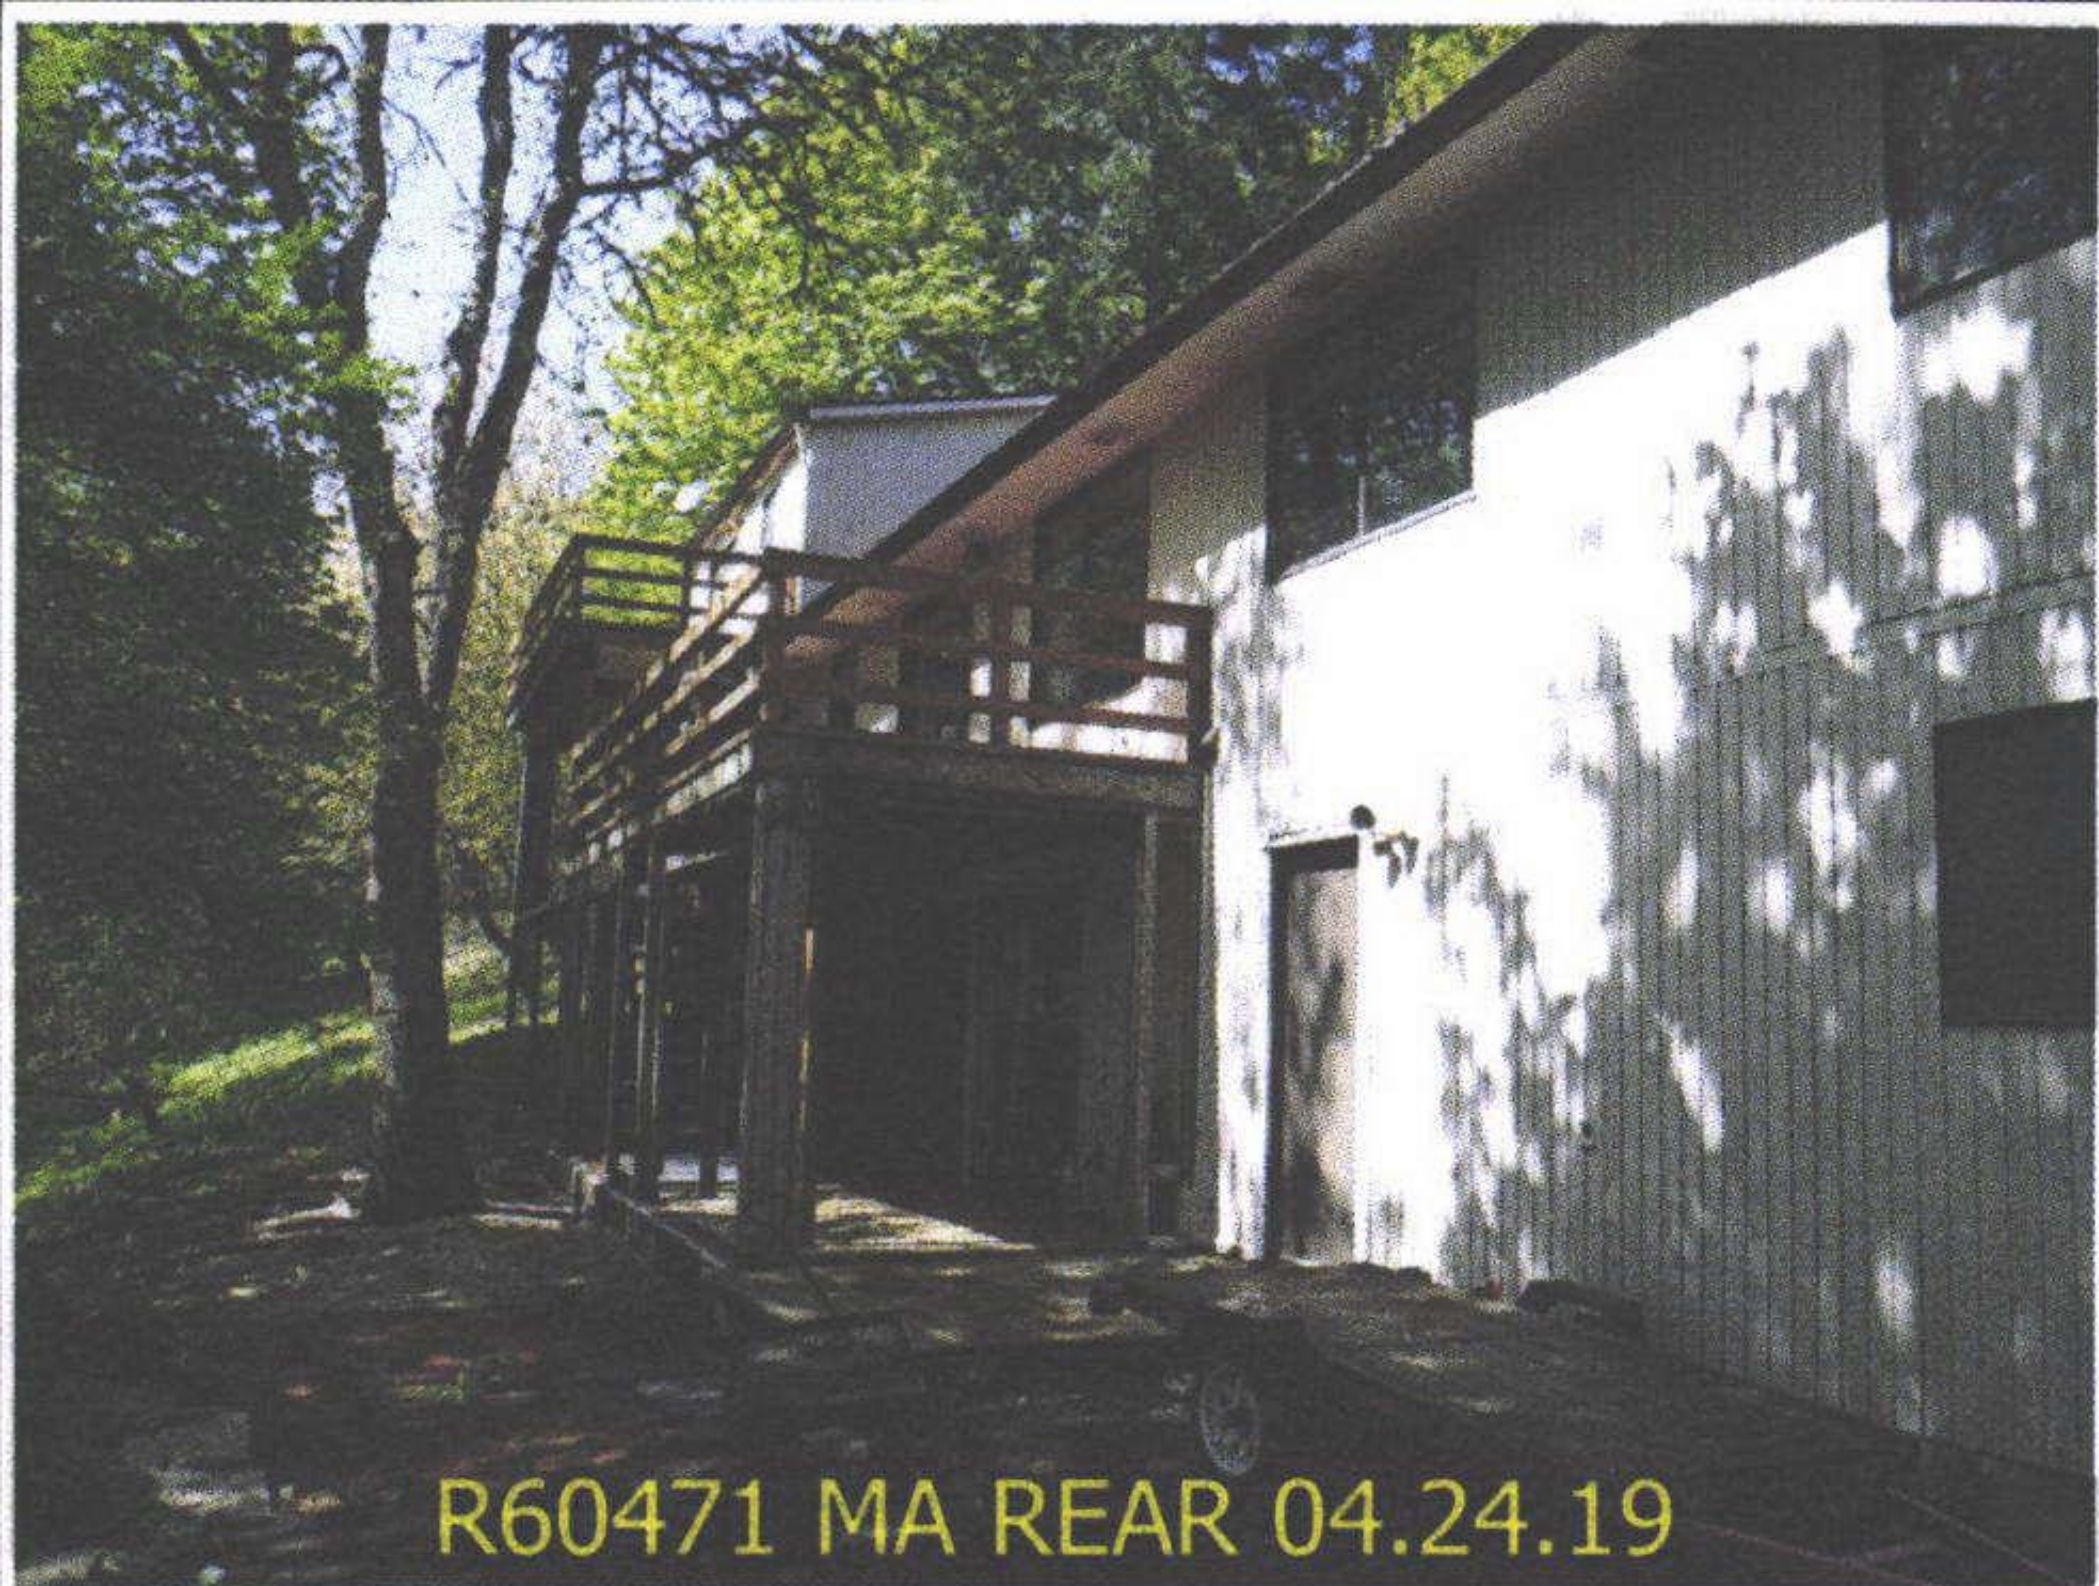

R60471 MA REAR 04.24.19

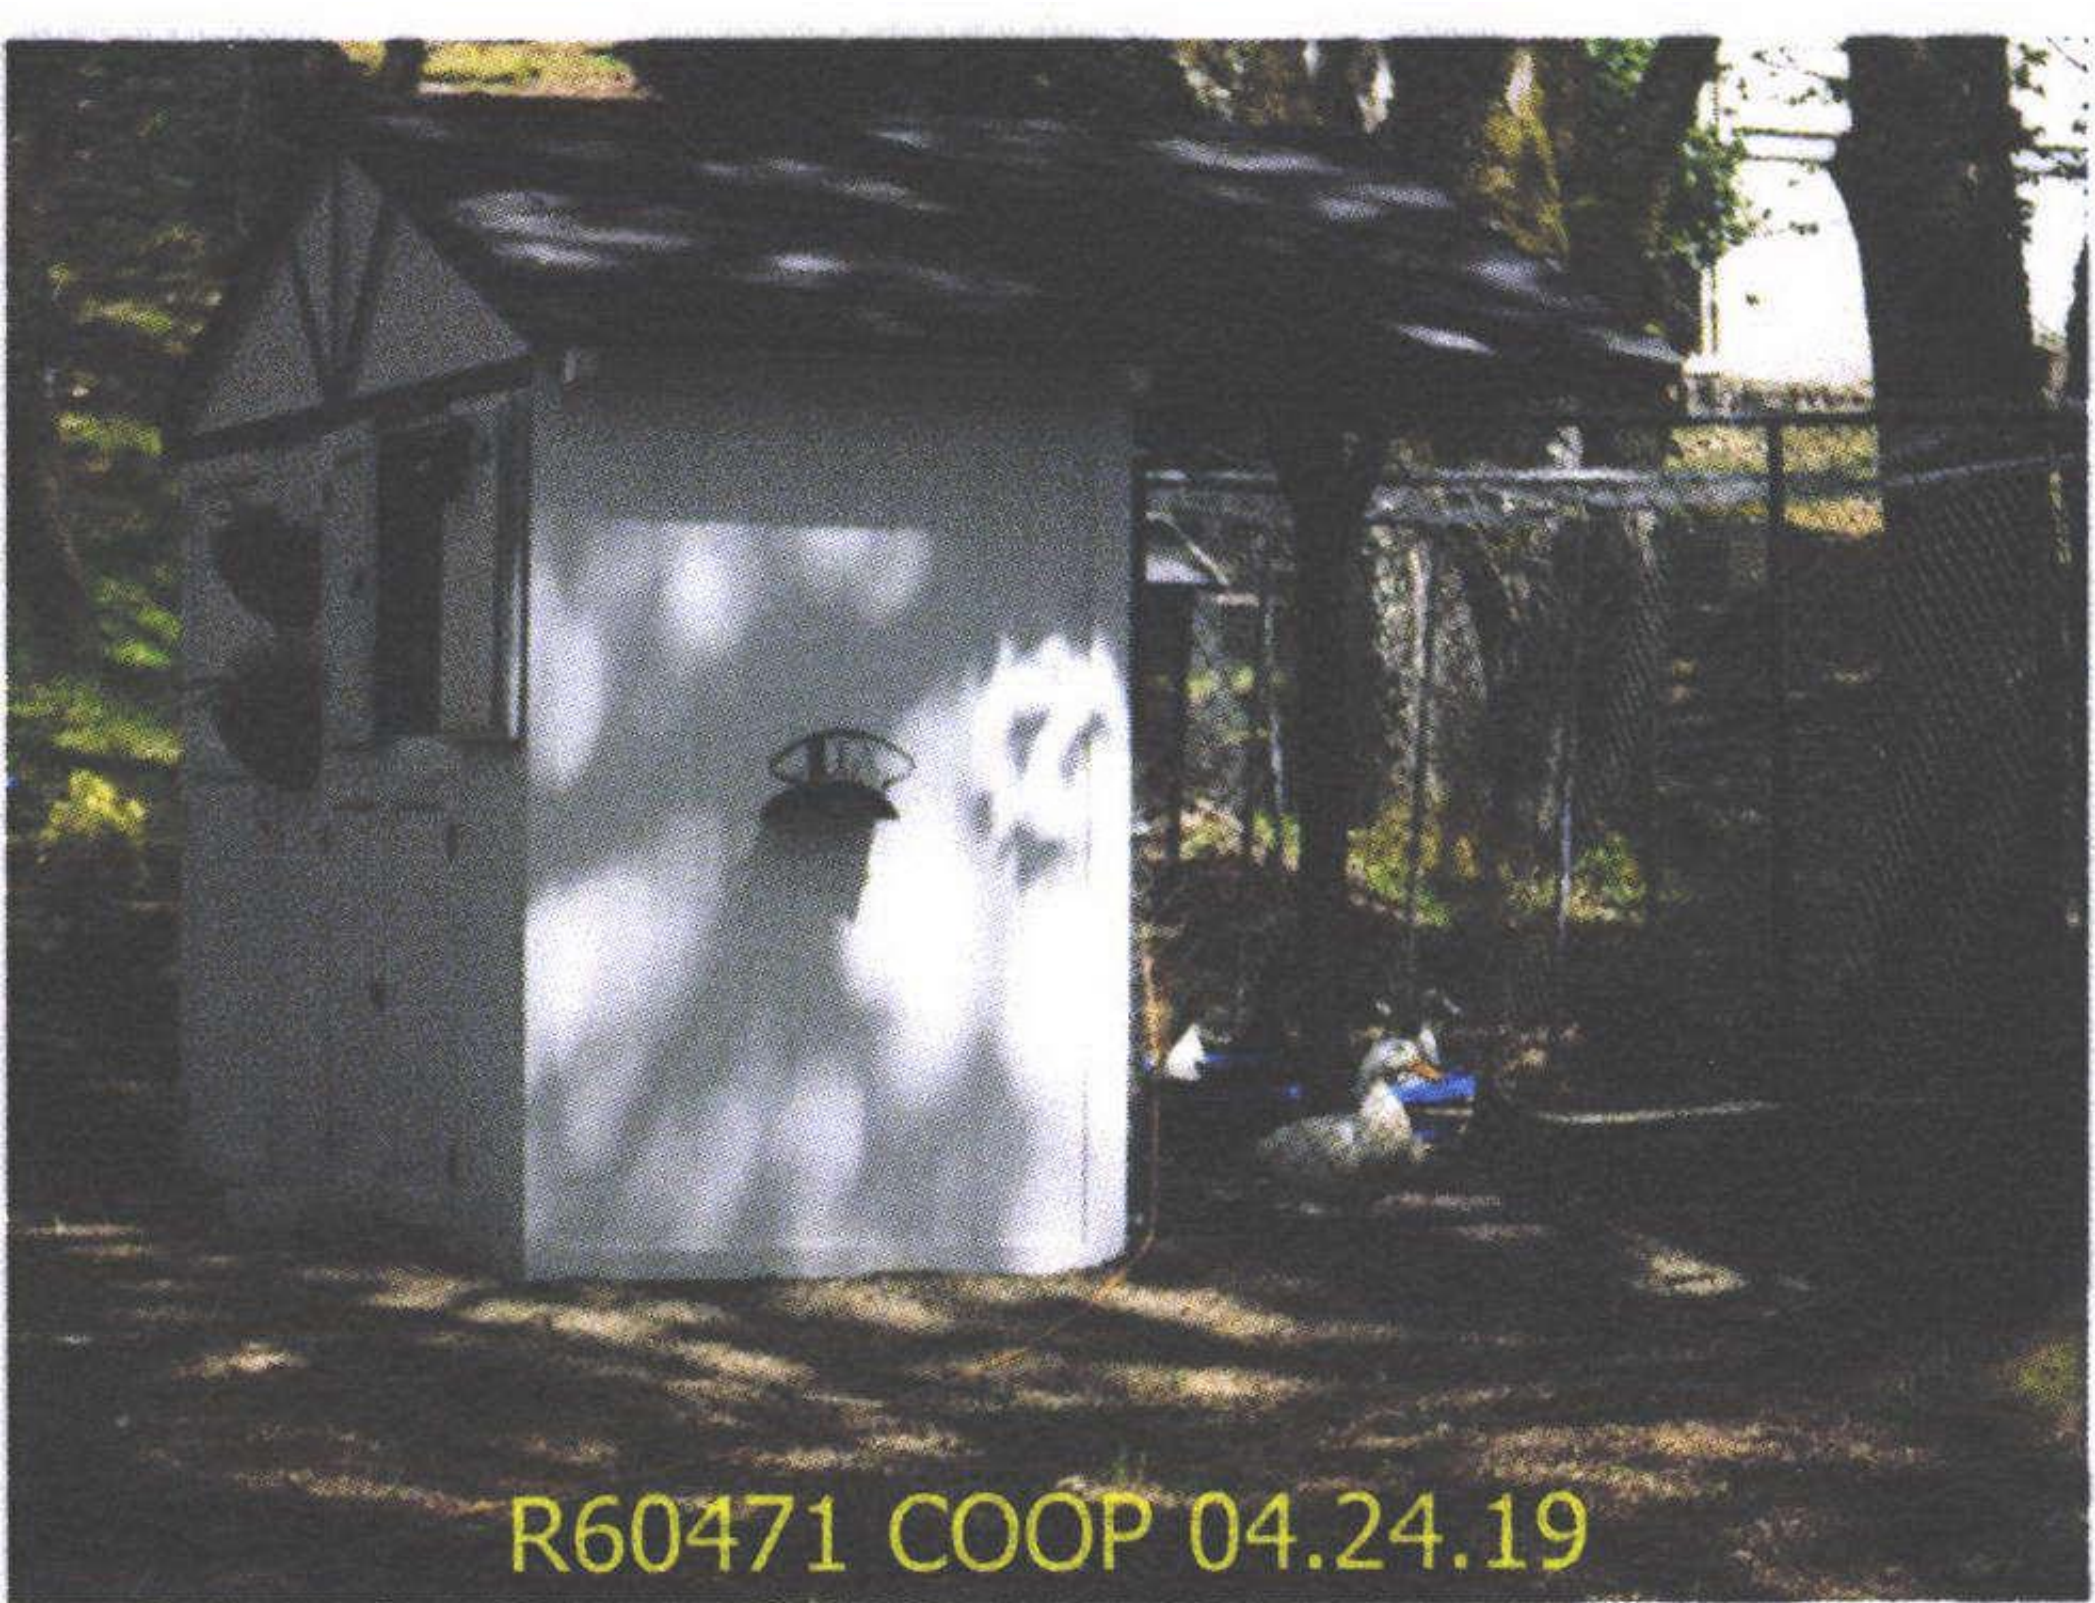



R60471 MA E SIDE 04.24.19

