

Acct ID: 535588 MTL: 092W24C000800 Date: **11/20/25** Appr: **KOL** Prop Class: 551 RMV Prop Class: 451
 Situs: 12863 BRICK RD SE TURNER OR 97392 MaSaNh: 07 06 000 Unit: 69407 Year: 2025

Last Date Appraised: 12/12/2024 Appraiser: MATT LORD Tag: **Y** **N** Tag info: 2026 - Tags/Permit (Fire)
 Owner: TOWERY, TRAVIS D Last Sales Date: 08/23/2007 Roll Type: R
 Cycle: **Tag** Sales Verification Other: _____ Inspection level: 1 2 **3** 4 LCB TTO INSP AV: 74940
 RMV Land: 431000 RMV Imp: 79720 RMV Total: 510720 MAV: 50990 MSAV: 23950 SAV: 77638
 Comment: 25-26: L2 MDL 12.12.24 TAG
 24-25: L3 MDL 11.7.23 TAG

CWO 12/5/25

Notations **26-27: MS Fire ✓ For Repairs NO Change Bill TAB**

RP/MS	Code	Description
MS	ZONED	FARM EFU ZONED
RP	ZONED	FARM EFU ZONED

OSDs

Count	Code	Description	RMV	Code Area	Exception
1	SAN	SA OSD - NO LANDSCAPE	35000	05545	0

Land

Site: 2 Code Area: 05545 Size: 1.00 Acres Use Code: 005 Zone: REST SAV Use: 011 Exception: 0
 Class: 2BISS Value Source: Farm Homesite Description: TWO BENCH IRR SOUTH SPECIAL RMV: 33790 Exception: Y N
 Adjustment(s): GSOIL, IRR Fire Patrol: Description:
 Comments: Liability year - 2009
 25-26:: Updated land class
 24-25 SOIL CORRECTIONS/UPDATES

Site: 3 Code Area: 05545 Size: 6.60 Acres Use Code: 005 Zone: REST SAV Use: 011 Exception: 0
 Class: 2BISS Value Source: Farm Use - EFU Description: TWO BENCH IRR SOUTH SPECIAL RMV: 233180 Exception: Y N
 Adjustment(s): GSOIL, IRR Fire Patrol: Description:
 Comments: Liability year - 1980 / 550040

Site: 4 Code Area: 05545 Size: 4.00 Acres Use Code: 005 Zone: REST SAV Use: 011 Exception: 0
 Class: 4BISS Value Source: Farm Use - EFU Description: FOUR BENCH IRR SPECIAL SOUTH RMV: 129030 Exception: Y N
 Adjustment(s): GSOIL, IRR Fire Patrol: Description:
 Comments: Liability year - 1980 / 550040 /03-04:F02-687 ACREAGE CORRECTION

Improvements - Residence / Manufactured Structures

Bldg: 1 Code Area: 05545 Stat Class: 122 Year Blt: 1920 Eff Year Blt: 1920 Sq.Ft: 1372 % Complete: 100.00
 Desc: Multi Story above grade Dimensions: RMV: 77710
 Func Obsc: 100 Econ %: 100 Other %: 100 Exception: 0 Adjust: Adjust RMV: 0

Floors

Type	Class	Display Group	Floor Size	Beds	Baths	Yr Blt	Eff Yr Blt	Inventory	Exception
First Floor	2	Finished	1012	2	FB-1	1920	1920	ROOF, HVAC, KIT-, BATH - 1	Y N
Attic	2	Low Cost	360	1	0	1920	1920	HVAC	Y N

Accessories

Description	Class	Size SqFt	Eff Yr Blt	RMV	Quantity
No accessory data available					

Improvements - Accessory Buildings

Bldg: 2 Code Area: 05545 Stat Class: 301 Year Blt: Eff Year Blt: Sq.Ft: 80 % Complete: 100.00
 Desc: Accessory Improvements & Misc. Dimensions: 10x8 RMV: 0
 Func Obsc: 100 Econ %: 100 Other %: 100 Exception: 0 Adjust: Adjust RMV: 0

Floors

Type	Class	Display Group	Floor Size	Beds	Baths	Yr Blt	Eff Yr Blt	Inventory	Exception
Pump House	0	Finished	80	0	0	0	0		Y N

Accessories

Description	Class	Size SqFt	Eff Yr Blt	RMV	Quantity
No accessory data available					

Bldg: 3 Code Area: 05545 Stat Class: 341 Year Blt: 1986 Eff Year Blt: 1986 Sq.Ft: 348 % Complete: 100.00
 Desc: Multi Purpose Shed (MP) Dimensions: RMV: 2010
 Func Obsc: 100 Econ %: 100 Other %: 100 Exception: 0 Adjust: Adjust RMV: 0

Floors

Type	Class	Display Group	Floor Size	Beds	Baths	Yr Blt	Eff Yr Blt	Inventory	Exception: Y N
Multi-Purpose Bldg	5	Finished	348	0	0	1986	1986	FAIR	


Accessories

Description	Class	Size SqFt	Eff Yr Blt	RMV	Quantity
No accessory data available					

Farm Notes

2025FARM

2/5/25: Inspected by CWO L4 during tags, farm use ok - row crops

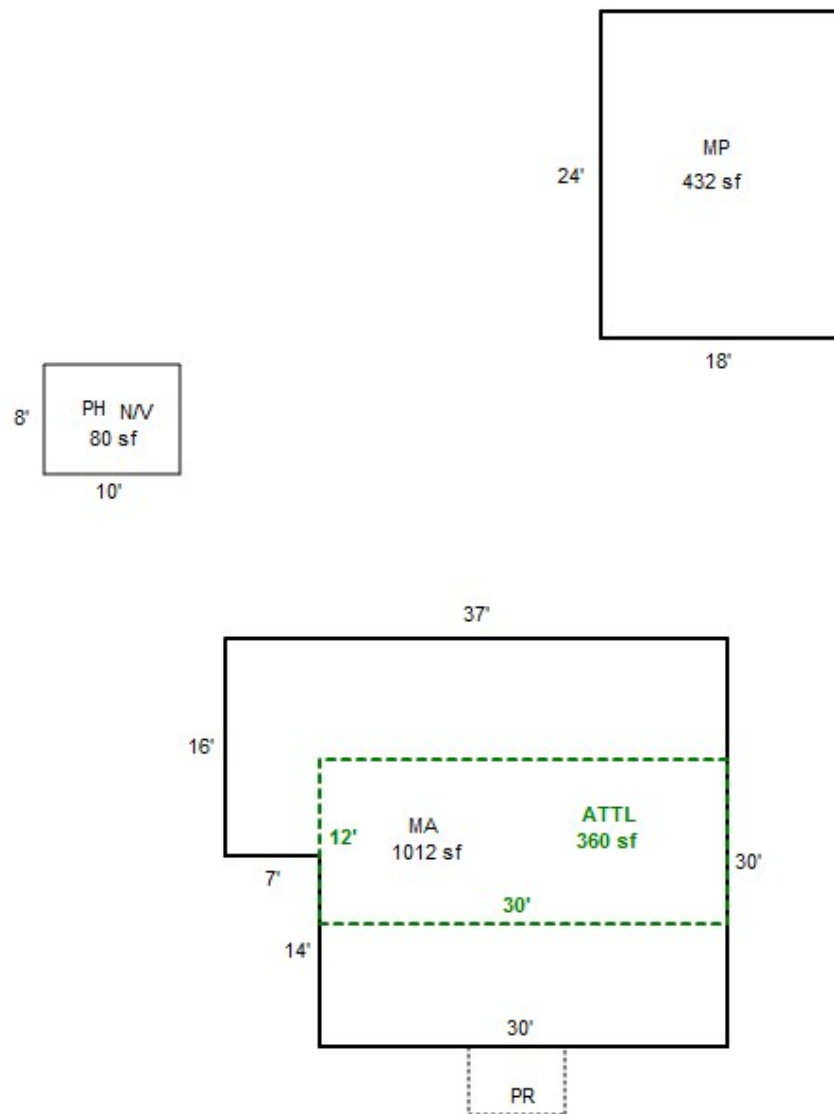


SKETCH/AREA TABLE ADDENDUM

SUBJECT INFO

File No.: 535588 Parcel No.: 092W24C 00800
 Property Address: 12863 BRICK RD SE
 City: TURNER County: MARION State: OR ZipCode: 97392
 Owner:
 Client: Client Address:
 Appraiser Name: Inspection Date:

SKETCH

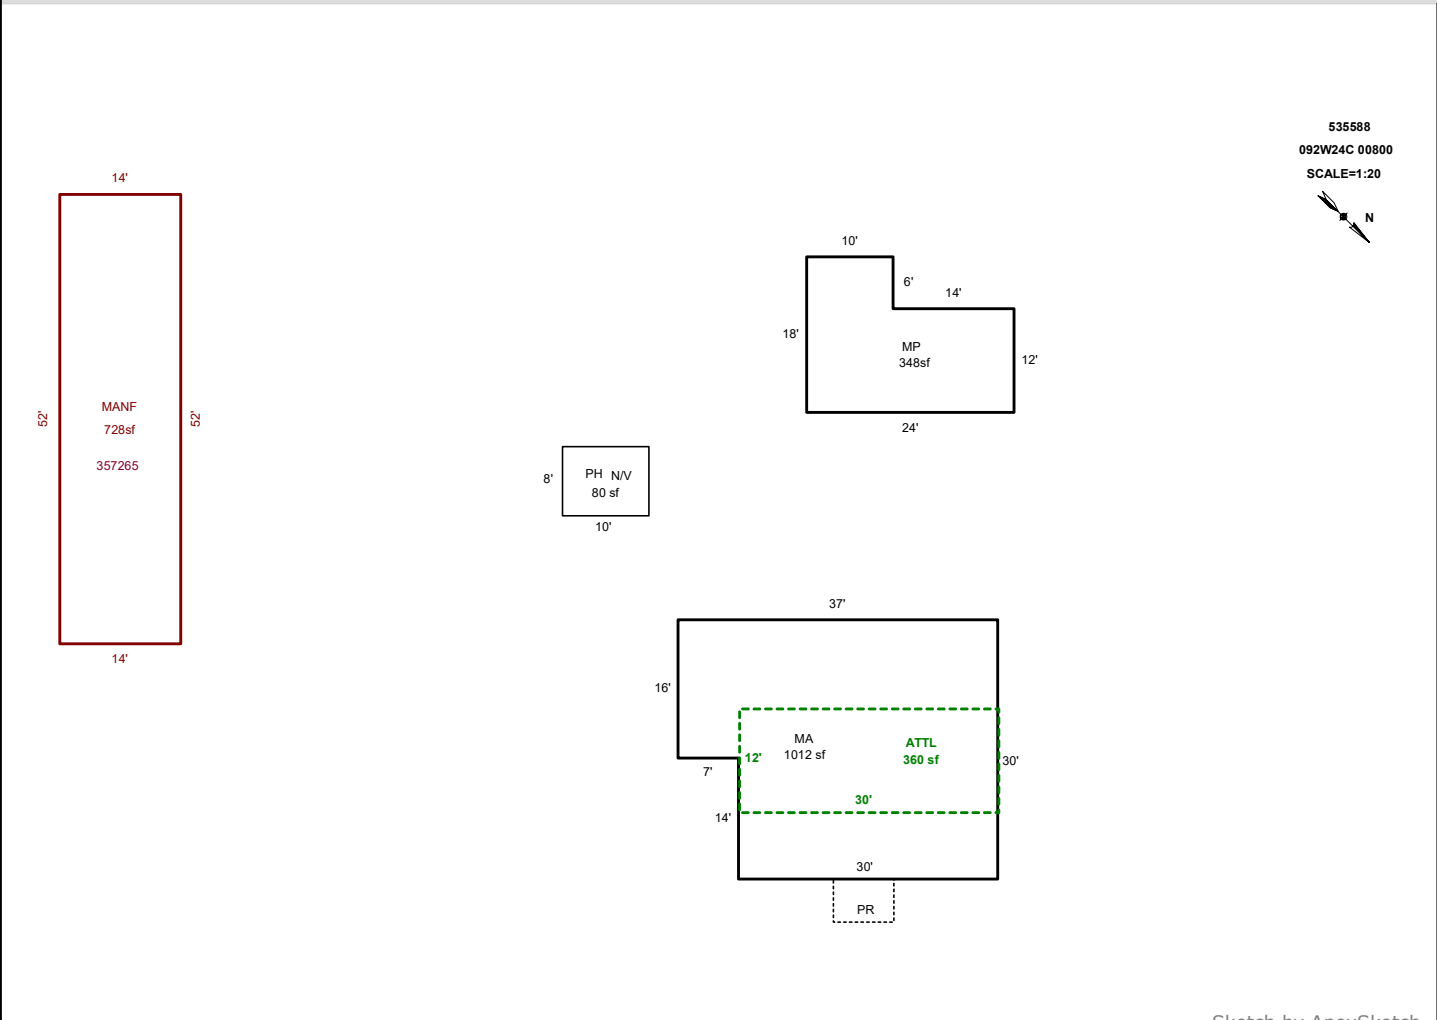

Sketch by ApexSketch

AREA CALCULATIONS SUMMARY

Code	Description	Factor	Net Size	Perimeter	Net Totals
GBA3	MP	1	348	84	348
GLA	MANF	1	728	132	728
GLA1	MA	1	1012	134	1012
GLA2	ATTL	1	360	84	360

COMMENT TABLE 1

DRAWN BY JRONDEMA 6/11/18
 UPD BY WW 12/13/24

COMMENT TABLE 2

MDL 11.7.23

COMMENT TABLE 3

TAG L3

Net LIVABLE	cnt	3	(rounded)	2,100
Net BUILDING	cnt	1	(rounded)	348

092W24C 00800
551 01D A92
00550040

R35588

00550040

TOWERY, WILLIAM & MAURICE-TRUST
12 Acres
12863 BRICK RD SE

1/30/02


BUILDING DIAGRAM AND OUTBUILDINGS

ACCT. NO.

61870-000

MAP NO.

24-9-2 W

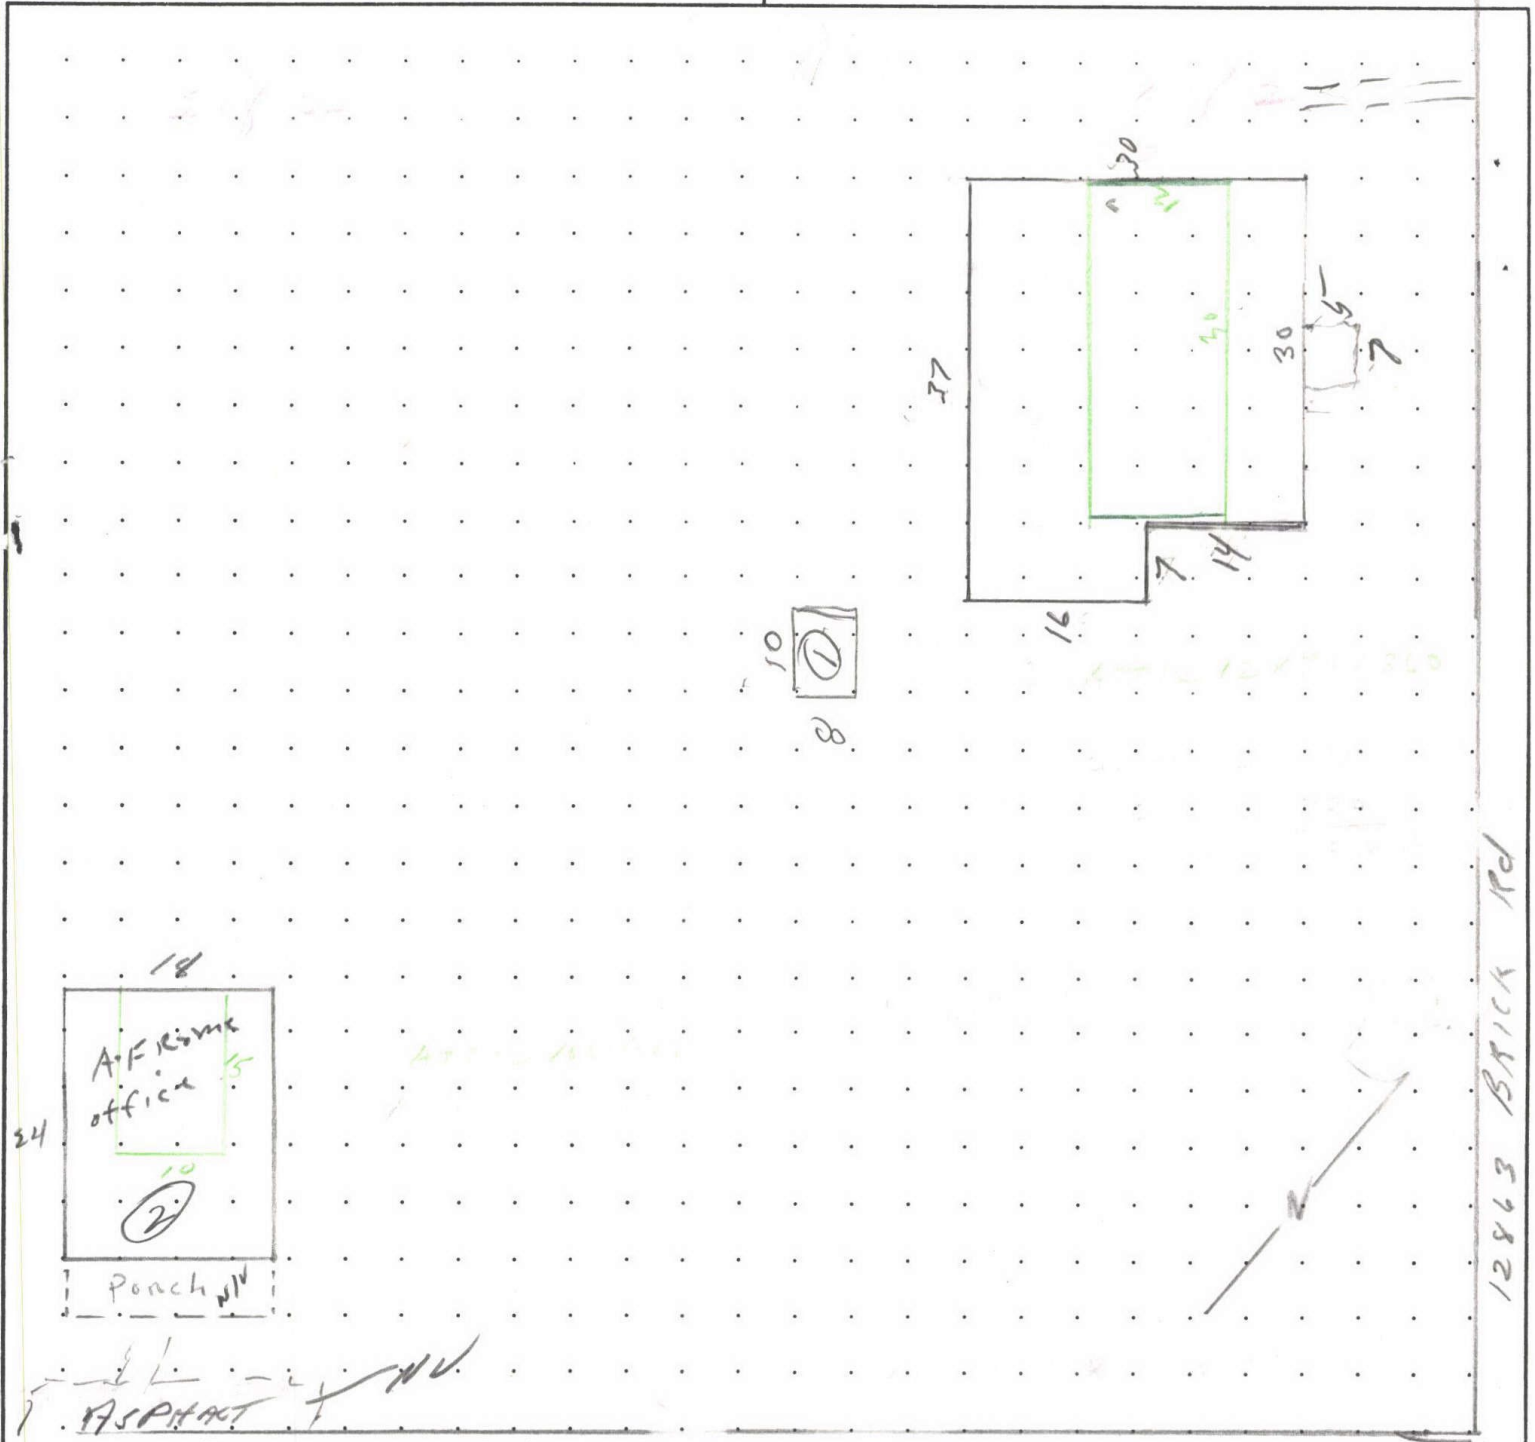

MEASUREMENT VERIFIED		REMARKS:
DATE	BY	
1-13-84	JCS	Note; BRICK Rd TO RT OF DIAGRAM 1st Floor $30 \times 30 = 900$ $7 \times 16 = 112$ $\hline 1012 \#$
10-23-91	Ref #80	

SKETCH/AREA TABLE ADDENDUM

Parcel No 092W24C 00800

File No R35588

Property Address 12863 BRICK RD SE

City TURNER

County MARION

State OR

Zip 97392

Owner


Client

Appraiser Name

SUBJECT

IMPROVEMENTS SKETCH

R35588
092W24C 00800
SCALE=1:20

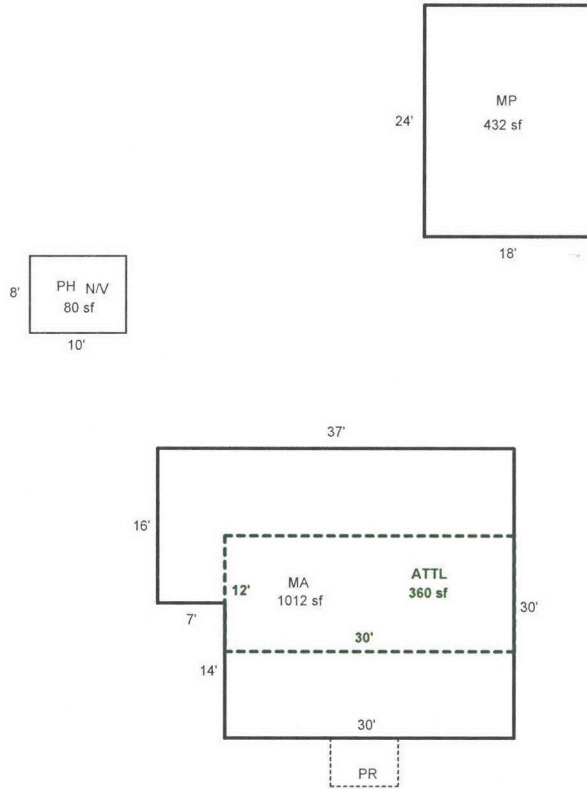

Scale: 1" = 20'

AREA CALCULATIONS

AREA CALCULATIONS SUMMARY

Code	Description	Factor	Net Size	Perimeter	Net Totals
GLA1	MA	1.00	1012	134	1012
GLA2	ATTL	1.00	360	84	360
GBA1	MP	1.00	432	84	432

Comment Table 1

DRAWN BY JRONDEMA 6/11/18

Comment Table 2

Comment Table 3

Net LIVABLE Area
Net BUILDING Area

(rounded w/ factors)
(rounded w/ factors)

1372
432

R35588 092W24C 00800 Appr #: 49 Date 9/9/08 Prop Class 551 Prop Code A42
 Situs Address 12863 BRICK RD SE Franchise Code 49 Year For: 2008-2009
 Owner TOWERY, RICHARD L & *nc*
 Notes: _____

RMV Land: 80,460 RMV Imp: 44,520 RMV Total: 124,980

Seg. Type MA Segment # 1.1 Class 2 Area 1012 Eff Area 1012 Length Width
 Roof Cover COMP Plumbing BATH1
 Heat FA Fireplace Inter. Comp
 Bedrooms 2 Year Built 1920 Eff. Year Built 1920 Cond. P F A G E
 Adj Codes RLCM2;R2QLTY Qty ___ % Comp ___ Func ___ Econ ___
 Lump Sum _____ Comments _____

Seg. Type ATTL Segment # 1.2 Class 2 Area 360 Eff Area 360 Length Width
 Roof Cover Plumbing
 Heat FA Fireplace Inter. Comp
 Bedrooms 1 Year Built 1920 Eff. Year Built 1920 Cond. P F A G E
 Adj Codes RLCM2;R2QLTY Qty ___ % Comp ___ Func ___ Econ ___
 Lump Sum _____ Comments _____

Accessory Improvements

Out Buildings

Seg. Type PH Segment # 2.1 Class Area 80 Length 10 Width 8
 Foundation CONC Ex. Wall WOOD Height
 Roof Cover SHAKE Roof Style Floor CONC Plumbing
 Heat Int. Comp. Elect. Yr. Blt. Eff. Yr. Blt. _____
 Cond. P F A G E Adj. Codes FLCM % Comp ___ Func ___ Econ ___
 Lump Sum _____ Comments _____

Seg. Type MP Segment # 3.1 Class 5 Area 432 Length 24 Width 18
 Foundation FRAME Ex. Wall SHINGL Height
 Roof Cover COMP Roof Style Floor WOOD Plumbing
 Heat Int. Comp. Elect. Yr. Blt. Eff. Yr. Blt. _____
 Cond. P F A G E Adj. Codes FLCM % Comp ___ Func ___ Econ ___
 Lump Sum _____ Comments _____

R35588 092W24C 00800 Appr #: _____ Date _____ Prop Class 551 Prop Code A42
 Situs Address 12863 BRICK RD SE Franchise Code 49 Year For: 2008-2009
 Owner TOWERY,RICHARD L &
 Notes: _____

RMV Land: 80,460 RMV Imp: 44,520 RMV Total: 124,980

Segment							Land
Class							
Dim/Size							
Foundation							
Exter Wall							
Wall Height							
Inter Finish							
Roof Cover							
Roof Style							
Flooring							
Plumbing							
Electric							
Misc.							
Yr Blt							
Eff Yr							
Cond.							
% Good							
% Comp							
Lump Sum							
Except.Code							

Land Segments

Seg. No	Description	Schedule	Acres	Adjustment Codes	Exception Code
1	EFU NHSTD INCREMENT	OSDN.RUR	0		
2	EFU NHSTD HOMESITE	008S	1		
3	TWO BENCH IRR	008SI	2.5		
4	FOUR BENCH IRR	008SI	8.10		
Eff Acres	162.64	Companion Accounts	R35672 R35664	092W25	
			R35658 R35657	00700;092W25	
			R35663 R35592	00800;092W25	
				01000;092W25	
				00900;092W25	
				00500;092W24C 00700	

ROUTING SLIP

Date _____ Clerk _____

Work Needed: (Please make necessary comments, sign and pass to the next appropriate person.)

Data entry reviewed by/comments _____

Appraiser response _____

Reviewed by lead appraiser/comments _____



8/13/02



Acct ID: 535588 MTL: 092W24C000800 Date: 12/12/24 Appr: MDL Prop Class: 551 RMV Prop Class: 451
 Situs: 12863 BRICK RD SE TURNER OR 97392 MaSaNh: 07 06 000 Unit: 69407 Year: 2024
 Last Date Appraised: 11/07/2023 Appraiser: MATT LORD Retag: (Y) N Tag info: 2025 - Tags/Permit (Completion) 2025
 Owner: TOWERY, TRAVIS D Roll Type: R
 Cycle Tag Sales Verification Other: _____ Inspection level: 1 (2) 3 4 LCB TTO INSP AV: 72879
 RMV Land: 343060 RMV Imp: 79550 RMV Total: 422610 MAV: 49510 MSAV: 23369 SAV: 73532
 Comment: 24-25: L3 MDL 11.7.23

Notations 25-26 MFH Burnt inside ✓ For Repairs / NO change

RP/MS	Code	Description
MS	ZONED	FARM EFU ZONED
RP	ZONED	FARM EFU ZONED

OSDs Chris 2/5/25

Count	Code	Description	RMV	Code Area	Exception
1	SAN	SA OSD - NO LANDSCAPE	30000	05545	0

Land ✓

Site: 2	Code Area: 05545	Size: 1.00 Acres	Use Code: 005	Zone: REST	SAV Use: 011	Exception: 0
Class: 4BDS	Value Source: Farm Homesite	Description: FOUR BENCH DRY SPECIAL SOUTH	RMV: 24480	Exception: Y	N	
Adjustment(s): GSOIL, IRR Fire Patrol: Description:						
Comments: Liability year - 2009 / 550040 24-25 SOIL CORRECTIONS/UPDATES						
Site: 3	Code Area: 05545	Size: 6.60 Acres	Use Code: 005	Zone: REST	SAV Use: 011	Exception: 0
Class: 2BISS	Value Source: Farm Use - EFU	Description: TWO BENCH IRR SOUTH SPECIAL	RMV: 185770	Exception: Y	N	
Adjustment(s): GSOIL, IRR Fire Patrol: Description:						
Comments: Liability year - 1980 / 550040						
Site: 4	Code Area: 05545	Size: 4.00 Acres	Use Code: 005	Zone: REST	SAV Use: 011	Exception: 0
Class: 4BISS	Value Source: Farm Use - EFU	Description: FOUR BENCH IRR SPECIAL SOUTH	RMV: 102810	Exception: Y	N	
Adjustment(s): GSOIL, IRR Fire Patrol: Description:						
Comments: Liability year - 1980 / 550040 /03-04:F02-687 ACREAGE CORRECTION						

Improvements - Residence / Manufactured Structures

Bldg: 1	Code Area: 05545	Stat Class: 122	Year Blt: 1920	Eff Year Blt: 1920	Sq.Ft: 1372	% Complete: 100
Desc: Multi Story above grade			Dimensions:		RMV: 77740	
Func Obsc: 100	Econ %: 100	Other %: 100	Exception: 0	Adjust:	Adjust RMV: 0	

Floors

Type	Class	Display Group	Floor Size	Beds	Baths	Yr Blt	Eff Yr Blt	Inventory	Exception
First Floor	2	Finished	1012	2	FB-1	1920	1920	BATH - 1, KIT-, ROOF, HVAC	Y N
Attic	2	Low Cost	360	1	0	1920	1920	HVAC	Y N

Accessories

Description	Class	Size SqFt	Eff Yr Blt	RMV	Quantity
No accessory data available					

Improvements - Accessory Buildings

Bldg: 2	Code Area: 05545	Stat Class: 301	Year Blt:	Eff Year Blt:	Sq.Ft: 80	% Complete: 100
Desc: Accessory Improvements & Misc.			Dimensions: 10x8		RMV: 0	
Func Obsc: 100	Econ %: 100	Other %: 100	Exception: 0	Adjust:	Adjust RMV: 0	

Floors

Type	Class	Display Group	Floor Size	Beds	Baths	Yr Blt	Eff Yr Blt	Inventory	Exception
Pump House	0	Finished	80	0	0	0	0		Y N

Accessories

Description	Class	Size SqFt	Eff Yr Blt	RMV	Quantity
No accessory data available					

Bldg: 3	Code Area: 05545	Stat Class: 341	Year Blt: 1986	Eff Year Blt: 1986	Sq.Ft: 348	% Complete: 100
Desc: Multi Purpose Shed (MP)			Dimensions:		RMV: 1810	
Func Obsc: 100	Econ %: 100	Other %: 100	Exception: 0	Adjust:	Adjust RMV: 0	


Floors

Type	Class	Display Group	Floor Size	Beds	Baths	Yr Blt	Eff Yr Blt	Inventory	Exception: Y N
Multi-Purpose Bldg	5	Finished	348	0	0	1986	1986	FAIR	

Accessories					
Description	Class	Size SqFt	Eff Yr Blt	RMV	Quantity
No accessory data available					



12/12/24

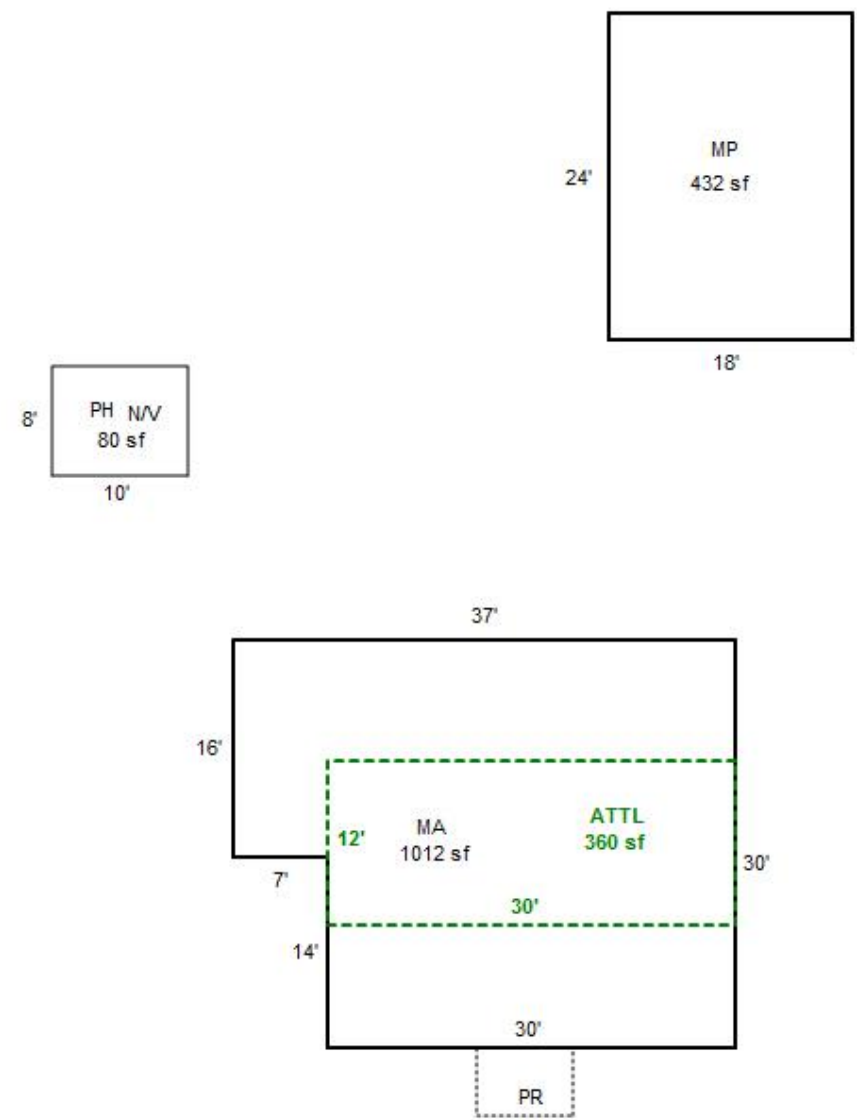


SKETCH/AREA TABLE ADDENDUM

SUBJECT INFO

File No.: 535588 Parcel No.: 092W24C 00800
 Property Address: 12863 BRICK RD SE
 City: TURNER County: MARION State: OR ZipCode: 97392
 Owner:
 Client: Client Address:
 Appraiser Name: Inspection Date:

SKETCH

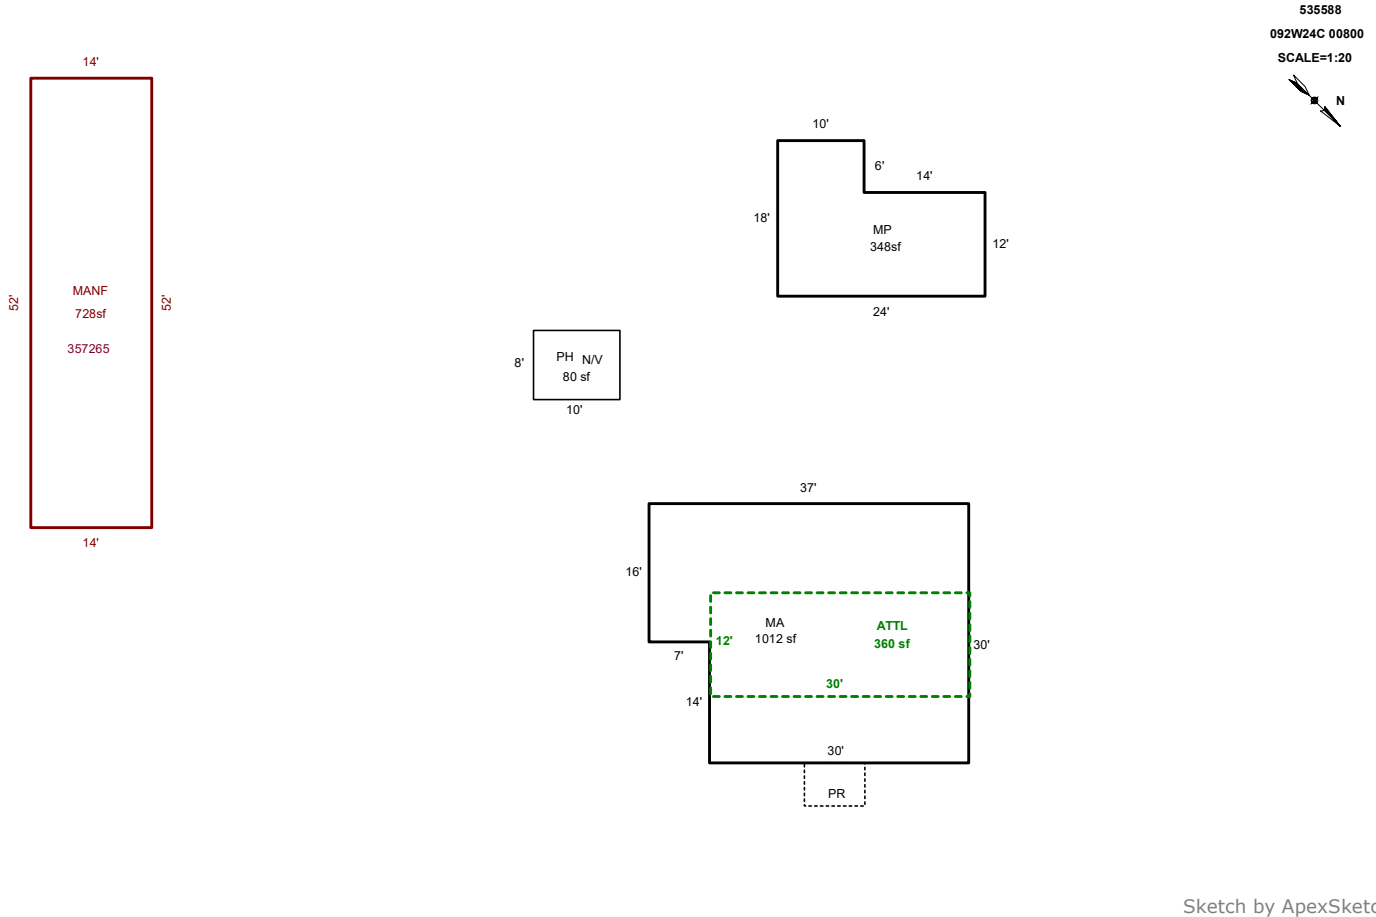

AREA CALCULATIONS SUMMARY

Code	Description	Factor	Net Size	Perimeter	Net Totals
GBA3	MP	1	348	84	348
GLA	MANF	1	728	132	728
GLA1	MA	1	1012	134	1012
GLA2	ATTL	1	360	84	360

COMMENT TABLE 1

DRAWN BY JRONDEMA 6/11/18
 UPD BY WW 12/13/24

COMMENT TABLE 2

MDL 11.7.23

COMMENT TABLE 3

TAG L3

Net LIVABLE	cnt	3	(rounded)	2,100
Net BUILDING	cnt	1	(rounded)	348

Acct ID: 535588 MTL: 092W24C000800 Date: **11/7/23** Appr: **MDL** Prop Class: 551 RMV Prop Class: **551 451**
 Situs: 12863 BRICK RD SE TURNER OR 97392 MaSaNh: 07 06 000 Unit: 69407 Year: **2023 2024**
 Last Date Appraised: 09/09/2008 Appraiser: MATT LORD Retag: Y **N** Tag info: 2024 - Tags/Permit (MS PLACEMENT)
 Owner: TOWER, TRAVIS D Roll Type: R
 Cycle **Tag** Sales Verification Other: _____ Inspection level: 1 2 **3** 4 LCB TTO INSP AV: 73942
 RMV Land: 314330 RMV Imp: 85100 RMV Total: 399430 MAV: 48070 MSAV: 25872 SAV: 82638
 Comment:

Notations **24-25: MFH Placement ✓ FOR REPAIRS**

NO CHANGES

RP/MS	Code	Description
MS	ZONED	FARM EFU ZONED
RP	ZONED	FARM EFU ZONED

INPUT 11/7/23 MDL WW

OSDs

Count	Code	Description	RMV	Code Area	Exception
1	SAN	SA OSD - NO LANDSCAPE	30000	05545	0

1.0 Homesite
7.5 Farm 2BI
3.4 Farm 4BI

Land

Site: 2	Code Area: 05545	Size: 1.00 Acres	Use Code: 005	Zone: REST	SAV Use: 011	Exception: 0
Class:	Value Source: Farm Homesite	Description:			RMV: 22230	Exception: Y N
Adjustment(s):	GSOIL, IRR	Fire Patrol:		Description:		
Comments:	Liability year - 2009 / 550040					
Site: 3	Code Area: 05545	Size: 6.00 Acres	Use Code: 005	Zone: REST	SAV Use: 011	Exception: 0
Class: 2BI	Value Source: Farm Use - EFU	Description: TWO BENCH IRR			RMV: 168730	Exception: Y N
Adjustment(s):	GSOIL, IRR	Fire Patrol:		Description:		
Comments:	Liability year - 1980 / 550040					
Site: 4	Code Area: 05545	Size: 4.00 Acres	Use Code: 005	Zone: REST	SAV Use: 011	Exception: 0
Class: 4BI	Value Source: Farm Use - EFU	Description: FOUR BENCH IRR			RMV: 93370	Exception: Y N
Adjustment(s):	GSOIL, IRR	Fire Patrol:		Description:		
Comments:	Liability year - 1980 / 550040 /03-04:F02-687 ACREAGE CORRECTION					

Improvements - Residence / Manufactured Structures

Bldg: 1	Code Area: 05545	Stat Class: 122	Year Blt: 1920	Eff Year Blt: 1920	Sq.Ft: 1372	% Complete: 100
Desc:	Multi Story above grade				Dimensions:	RMV: 82460
Func Obsc: 100	Econ %: 100	Other %: 100	Exception: 0	Adjust:	Adjust RMV: 0	

Floors

Type	Class	Display Group	Floor Size	Beds	Baths	Yr Blt	Eff Yr Blt	Inventory	Exception:
First Floor	2	Finished	1012	2	FB-1	1920	1920	KIT-, HVAC, ROOF, BATH - 1	Y N
Attic	2	Low Cost	360	1	0	1920	1920	HVAC	Y N

Accessories

Description	Class	Size SqFt	Eff Yr Blt	RMV	Quantity
No accessory data available					

Improvements - Accessory Buildings

Bldg: 2	Code Area: 05545	Stat Class: 301	Year Blt:	Eff Year Blt:	Sq.Ft: 80	% Complete: 100
Desc:	Accessory Improvements & Misc.				Dimensions: 10x8	RMV: 0
Func Obsc: 100	Econ %: 100	Other %: 100	Exception: 0	Adjust:	Adjust RMV: 0	

Floors

Type	Class	Display Group	Floor Size	Beds	Baths	Yr Blt	Eff Yr Blt	Inventory	Exception:
Pump House	0	Finished	80	0	0	0	0		Y N

Accessories

Description	Class	Size SqFt	Eff Yr Blt	RMV	Quantity
No accessory data available					

Bldg: 3	Code Area: 05545	Stat Class: 341	Year Blt: 1986	Eff Year Blt: 1986	Sq.Ft: 432	% Complete: 100
Desc:	Multi Purpose Shed (MP)				Dimensions: 24x18	RMV: 2640
Func Obsc: 100	Econ %: 100	Other %: 100	Exception: 0	Adjust:	Adjust RMV: 0	

Floors


Type	Class	Display Group	Floor Size	Beds	Baths	Yr Blt	Eff Yr Blt	Inventory
Multi-Purpose Bldg	5	Finished	432	0	0	1986	1986	Exception: Y N

Accessories

Description	Class	Size SqFt	Eff Yr Blt	RMV	Quantity
No accessory data available					



APEX UPDATED

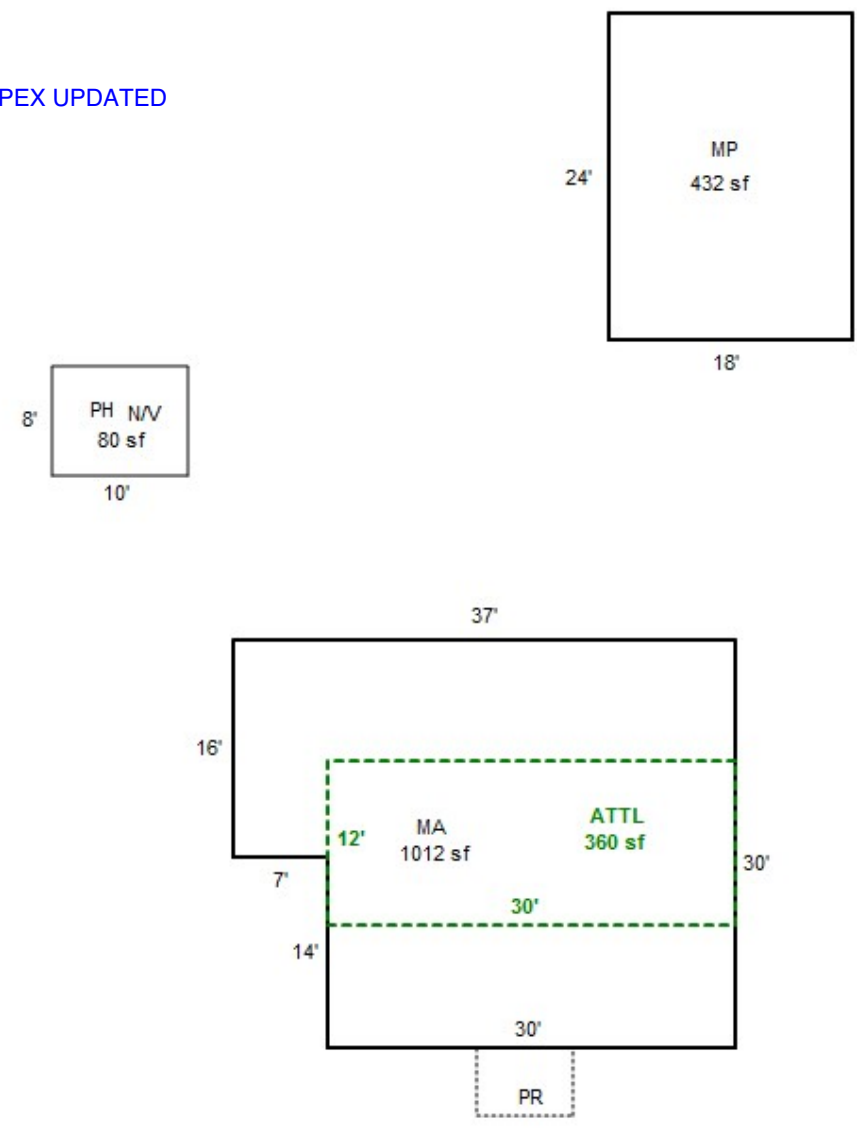

Summary Lead Appr: WW Clerk: WW 7.24.24 Lead Clerk: Appr: MDL Print Date: 7/31/2023

Acct ID: 535588 MTL: 092W24C000800 Date: 11/7/23 Appr: MDL Prop Class: 551 RMV Prop Class: 551 - 451
Situs: 12863 BRICK RD SE TURNER OR 97392 MaSaNh: 07 06 000 Unit: 69407 Year: 2023
Last Date Appraised: 09/09/2008 Appraiser: MATT LORD Retag: Y (N) Tag info: 2024 - Tags/Permit (MS PLACEMENT)
Owner: TOWERY, TRAVIS D Roll Type: R
Cycle (Tag) Sales Verification Other: Inspection level: 1 2 (3) 4 LCB TTO INSP AV: 73942
RMV Land: 314330 RMV Imp: 85100 RMV Total: 399430 MAV: 48070 MSAV: 25872 SAV: 82638
Comment:

Notations 2.4.25: MFH Placement ✓ FOR REPAIRS

NO CHANGES

RP/MS	Code	Description
MS	ZONED	FARM EFU ZONED
RP	ZONED	FARM EFU ZONED

INPUT 11/7/23 MDL WW

OSDs

Count	Code	Description	RMV	Code Area	Exception
1	SAN	SA OSD - NO LANDSCAPE	30000	05545	0

1.0 Homesite
7.5 Farm 2BI
3.4 Farm 4BI

Land

Site: 2	Code Area: 05545	Size: 1.00 Acres	Use Code: 005	Zone: REST	SAV Use: 011	Exception: 0
Class:	Value Source: Farm Homesite	Description:			RMV: 22230	Exception: Y N
Adjustment(s):	GSOIL, IRR	Fire Patrol:		Description:		
Comments:	Liability year - 2009 / 550040					
Site: 3	Code Area: 05545	Size: 6.00 Acres	Use Code: 005	Zone: REST	SAV Use: 011	Exception: 0
Class: 2BI	Value Source: Farm Use - EFU	Description: TWO BENCH IRR			RMV: 168730	Exception: Y N
Adjustment(s):	GSOIL, IRR	Fire Patrol:		Description:		
Comments:	Liability year - 1980 / 550040					
Site: 4	Code Area: 05545	Size: 4.00 Acres	Use Code: 005	Zone: REST	SAV Use: 011	Exception: 0
Class: 4BI	Value Source: Farm Use - EFU	Description: FOUR BENCH IRR			RMV: 93370	Exception: Y N
Adjustment(s):	GSOIL, IRR	Fire Patrol:		Description:		
Comments:	Liability year - 1980 / 550040 /03-04:F02-687 ACREAGE CORRECTION					

Improvements - Residence / Manufactured Structures

Bldg: 1	Code Area: 05545	Stat Class: 122	Year Blt: 1920	Eff Year Blt: 1920	Sq.Ft: 1372	% Complete: 100
Desc:	Multi Story above grade	Dimensions:			RMV: 82460	
Func Obsc: 100	Econ %: 100	Other %: 100	Exception: 0	Adjust:	Adjust RMV: 0	

Floors

Type	Class	Display Group	Floor Size	Beds	Baths	Yr Blt	Eff Yr Blt	Inventory	Exception
First Floor	2	Finished	1012	2	FB-1	1920	1920	KIT-, HVAC, ROOF, BATH - 1	Y N
Attic	2	Low Cost	360	1	0	1920	1920	HVAC	Y N

Accessories

Description	Class	Size SqFt	Eff Yr Blt	RMV	Quantity
No accessory data available					

Improvements - Accessory Buildings

Bldg: 2	Code Area: 05545	Stat Class: 301	Year Blt:	Eff Year Blt:	Sq.Ft: 80	% Complete: 100
Desc:	Accessory Improvements & Misc.	Dimensions: 10x8			RMV: 0	
Func Obsc: 100	Econ %: 100	Other %: 100	Exception: 0	Adjust:	Adjust RMV: 0	

Floors

Type	Class	Display Group	Floor Size	Beds	Baths	Yr Blt	Eff Yr Blt	Inventory	Exception
Pump House	0	Finished	80	0	0	0	0		Y N

Accessories

Description	Class	Size SqFt	Eff Yr Blt	RMV	Quantity
No accessory data available					

Bldg: 3	Code Area: 05545	Stat Class: 341	Year Blt: 1986	Eff Year Blt: 1986	Sq.Ft: 432	% Complete: 100
Desc:	Multi Purpose Shed (MP)	Dimensions: 24x18			RMV: 2640	
Func Obsc: 100	Econ %: 100	Other %: 100	Exception: 0	Adjust:	Adjust RMV: 0	

Floors

Type	Class	Display Group	Floor Size	Beds	Baths	Yr Blt	Eff Yr Blt	Inventory
Multi-Purpose Bldg	5	Finished	432	0	0	1986	1986	Exception: Y N
Accessories								
Description	Class	Size SqFt	Eff Yr Blt	RMV	Quantity			
No accessory data available								



APEX UPDATED

