

Summary Lead Appr: \_\_\_\_\_ Clerk: \_\_\_\_\_ Lead Clerk: \_\_\_\_\_ Appr: MDL Input Print Date: 9/29/2025

ww 11/3

11/3/25

Acct ID: 535940 MTL: 092W33A003000 Date: 10/22/25 Appr: MDL Prop Class: 551 RMV Prop Class: 451  
 Situs: 6358 STAYTON RD SE TURNER OR 97392 MaSaNh: 07 06 000 Unit: 49947 Year: 2025

Last Date Appraised: 05/17/2021 Appraiser: MATT LORD Tag: Y (N) Tag info:  
 Owner: BENITEZ FREGOSO, OSCAR E Last Sales Date: 07/18/2025 Roll Type: R  
 Cycle Tag Sales Verification Other: \_\_\_\_\_ Inspection level: 1 2 3 (4) LCB TTO INSP AV: 146616  
 RMV Land: 375920 RMV Imp: 202400 RMV Total: 578320 MAV: 105700 MSAV: 40916 SAV: 86802  
 Comment: LEVEL 4 5.17.21 CL10 30 GATED

Notations 26-27 SALES MLS 824286 DOM 24

RP/MS	Code	Description
RP	ZONED	FARM EFU ZONED

OSDs

Count	Code	Description	RMV	Code Area	Exception
1	SAA	SA OSD - AVERAGE	50000	05545	0

Land

Site: 2	Code Area: 05545	Size: 1.00 Acres	Use Code: 005	Zone: REST	SAV Use: 011	Exception: 0
Class:	Value Source: Farm Homesite	Description: <span style="color: red;">2hd</span>	RMV: 60560	Exception: Y N		
Adjustment(s):	GSOIL, IRR	Fire Patrol:	Description:			
Comments:	Liability year - 2009 / 00550040					
Site: 3	Code Area: 05545	Size: 3.81 Acres	Use Code: 005	Zone: REST	SAV Use: 011	Exception: 0
Class: 2BISS	Value Source: Farm Use - EFU	Description: TWO BENCH IRR SOUTH SPECIAL	RMV: 265360	Exception: Y N		
Adjustment(s):	GSOIL, IRR	Fire Patrol:	Description:			
Comments:	Liability year - 1980 / 0055040 //04-05: CHG OF LAND SCHEDULE PER #36 <span style="color: red;">2hd</span>					

Improvements - Residence / Manufactured Structures

Bldg: 1	Code Area: 05545	Stat Class: 131	Year Blt: 1974	Eff Year Blt: 1974	Sq.Ft: 1232	% Complete: 100.00
Desc: One Story Only	Dimensions:	RMV: 137700				
Func Obsc: 100	Econ %: 100	Other %: 100	Exception: 0	Adjust:	Adjust RMV: 0	

Floors

Type	Class	Display Group	Floor Size	Beds	Baths	Yr Blt	Eff Yr Blt	Inventory	Exception
First Floor	3	Finished	1232	3	FB-2	1974	1974	KIT-, HVAC+, ROOF, BATH - 2	Y N

Accessories

Description	Class	Size SqFt	Eff Yr Blt	RMV	Quantity	Exception
PATIO	3	80	1974	330	1	Y N
PATIO	3	168	1974	693	1	Y N
PATIO	3	260	1974	1073	1	Y N
ROOF EXTENSION OR PATIO COVER	3	80	1974	1740	1	Y N

Bldg: 2	Code Area: 05545	Stat Class: 138	Year Blt: 1974	Eff Year Blt: 1974	Sq.Ft: 0	% Complete: 100.00
Desc: Res other improvements	Dimensions:	RMV: 39590				
Func Obsc: 100	Econ %: 100	Other %: 100	Exception: 0	Adjust:	Adjust RMV: 0	

Floors

Type	Class	Display Group	Floor Size	Beds	Baths	Yr Blt	Eff Yr Blt	Inventory	Exception
Garage Detached	3	Unfinished	616	0	0	1974	1974	ROOF	Y N

Accessories

Description	Class	Size SqFt	Eff Yr Blt	RMV	Quantity
No accessory data available					

Improvements - Accessory Buildings

Bldg: 3	Code Area: 05545	Stat Class: 353	Year Blt: 1990	Eff Year Blt: 1990	Sq.Ft: 576	% Complete: 100.00
Desc: Machine Shed (MS)	Dimensions: 24x24	RMV: 2090				
Func Obsc: 100	Econ %: 100	Other %: 100	Exception: 0	Adjust:	Adjust RMV: 0	

Floors

Type	Class	Display Group	Floor Size	Beds	Baths	Yr Blt	Eff Yr Blt	Inventory	Exception
Machine Shed	4	Finished	576	0	0	1990	1990	FAIR	Y N

Accessories

Description	Class	Size SqFt	Eff Yr Blt	RMV	Quantity
No accessory data available					

Bldg: 4 Code Area: 05545 Stat Class: 341 Year Blt: Eff Year Blt: Sq.Ft: 120 % Complete: 100.00  
 Desc: Multi Purpose Shed (MP) Dimensions: 12x10 RMV: 2530  
 Func Obsc: 100 Econ %: 100 Other %: 100 Exception: 0 Adjust: Adjust RMV: 0

**Floors**

Type	Class	Display Group	Floor Size	Beds	Baths	Yr Blt	Eff Yr Blt	Inventory	Exception: Y N
Multi-Purpose Bldg	4	Finished	120	0	0	0	0	FAIR	

**Accessories**

Description	Class	Size SqFt	Eff Yr Blt	RMV	Quantity
No accessory data available					

Bldg: 5 Code Area: 05545 Stat Class: 351 Year Blt: 2000 Eff Year Blt: 2000 Sq.Ft: 700 % Complete: 100.00  
 Desc: General Purpose Building (GB) Dimensions: 35x20 RMV: 8380  
 Func Obsc: 100 Econ %: 100 Other %: 100 Exception: 0 Adjust: Adjust RMV: 0

**Floors**

Type	Class	Display Group	Floor Size	Beds	Baths	Yr Blt	Eff Yr Blt	Inventory	Exception: Y N
General Purpose Bldg	5	Finished	700	0	0	2000	2000	FAIR	

**Accessories**

Description	Class	Size SqFt	Eff Yr Blt	RMV	Quantity
No accessory data available					

Bldg: 6 Code Area: 05545 Stat Class: 351 Year Blt: 2000 Eff Year Blt: 2000 Sq.Ft: 1008 % Complete: 100.00  
 Desc: General Purpose Building (GB) Dimensions: 36x28 RMV: 11300  
 Func Obsc: 100 Econ %: 100 Other %: 100 Exception: 0 Adjust: Adjust RMV: 0

**Floors**

Type	Class	Display Group	Floor Size	Beds	Baths	Yr Blt	Eff Yr Blt	Inventory	Exception: Y N
General Purpose Bldg	5	Finished	1008	0	0	2000	2000	FAIR	

**Accessories**

Description	Class	Size SqFt	Eff Yr Blt	RMV	Quantity
No accessory data available					

Bldg: 7 Code Area: 05545 Stat Class: 354 Year Blt: 2000 Eff Year Blt: 2000 Sq.Ft: 288 % Complete: 100.00  
 Desc: Lean-to Light (LTL) Dimensions: 24x12 RMV: 810  
 Func Obsc: 100 Econ %: 100 Other %: 100 Exception: 0 Adjust: Adjust RMV: 0

**Floors**

Type	Class	Display Group	Floor Size	Beds	Baths	Yr Blt	Eff Yr Blt	Inventory	Exception: Y N
Lean-to Light Duty	4	Finished	288	0	0	2000	2000	FAIR	

**Accessories**







Description	Class	Size SqFt	Eff Yr Blt	RMV	Quantity
No accessory data available					


**Farm Notes**

2021FARM-FARM/FOREST INFORMATION

21-22: #10 INSP 5-17-21, FARM USE SEASONAL LIVESTOCK

R35940  
092W33A 03000  
Scale 1:38.5

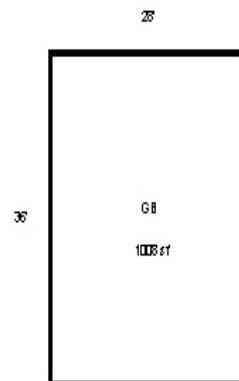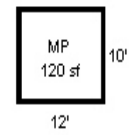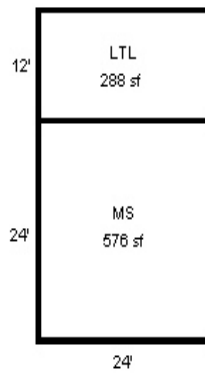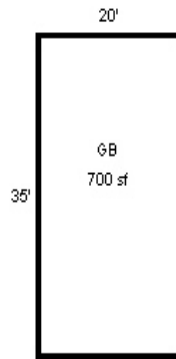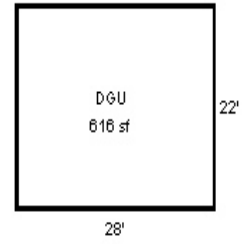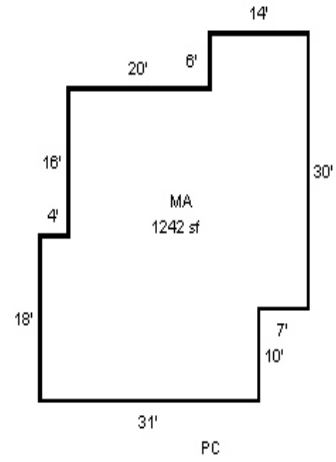

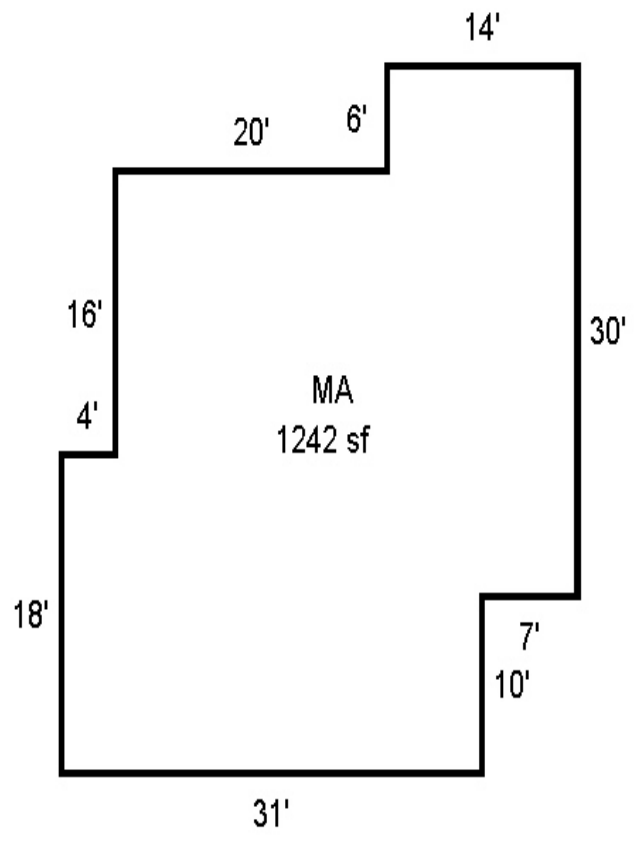


# SKETCH/AREA TABLE ADDENDUM

## SUBJECT INFO

File No.: 535940 Parcel No.: 092W33A 03000  
 Property Address: 6358 STAYTON RD SE  
 City: TURNER County: State: OR ZipCode: 97392  
 Owner:  
 Client: Client Address:  
 Appraiser Name: Inspection Date:

## SKETCH

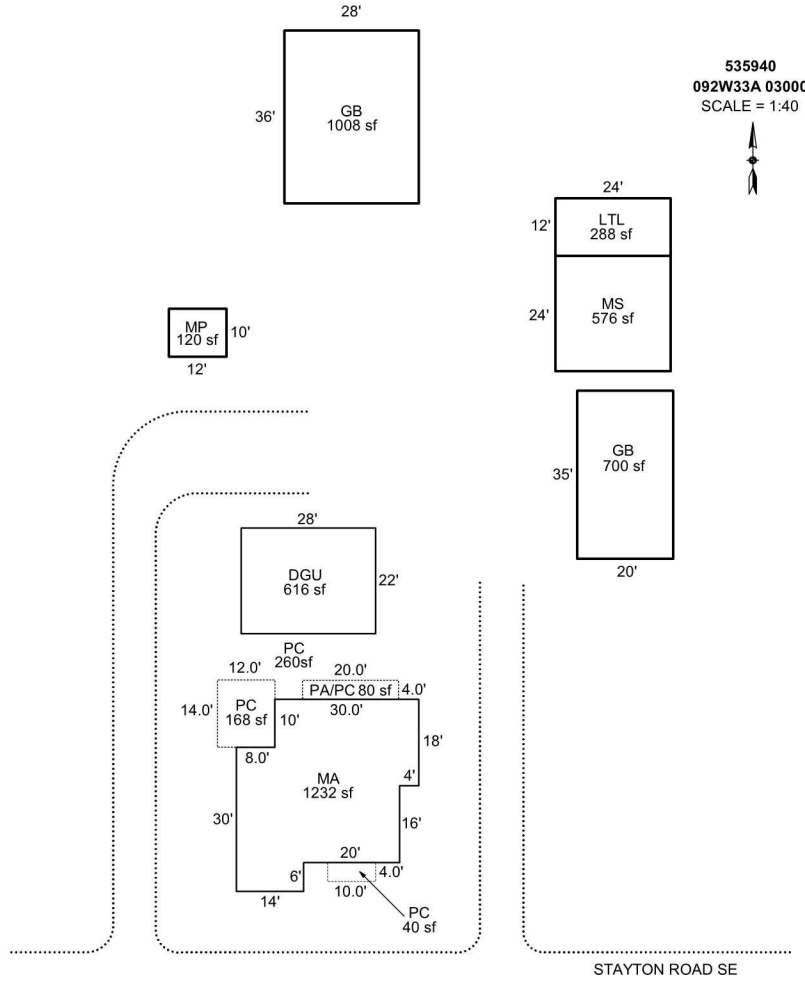

Sketch by Apex Sketch

### AREA CALCULATIONS SUMMARY

Code	Description	Factor	Net Size	Perimeter	Net Totals
GBA1	MP	1.0	120.0	44.0	
	GB	1.0	700.0	110.0	
	MS	1.0	576.0	96.0	
	LTL	1.0	288.0	72.0	
	GB	1.0	1008.0	128.0	2692.0
GLA1	MA	1.0	1232.0	156.0	1232.0
GAR	DGU	1.0	616.0	100.0	616.0
P/P	PA/PC	1.0	80.0	48.0	
	PC	1.0	40.0	28.0	
	PC	1.0	168.0	52.0	288.0
	Net LIVABLE	cnt	1 (rounded)		1,232
	Net BUILDING	cnt	5 (rounded)		2,692

### COMMENT TABLE 1

APEX drawn by AC 7/28/09  
 UPDATED BY CJURAN 02/14/2022

### COMMENT TABLE 2

#10 CL 05/17/2021

### COMMENT TABLE 3

SV L4





















092W33A 03000

R35940

551 01E A23

00550040

BECKER, HENRY C SR & KAY D

4.81 Acres

6358 STAYTON RD SE

1/30/02

*6.4. 2002*

R 35940

109-2-33-1-4848

30-00 BUILDING DIAGRAM OUTBUILDINGS

CADD 10F2  
62144-000

ACCT. NO.

20618-001

MAP NO.



33A-9-2W

3000



1

12 x 0 +

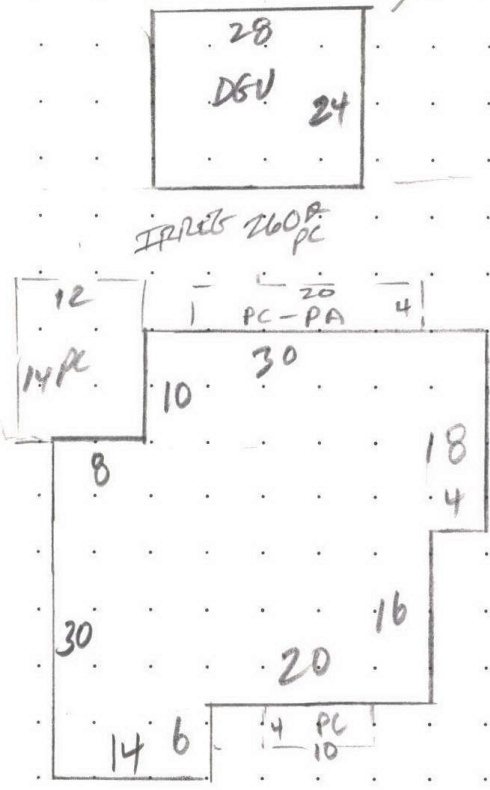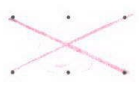

6358 STAYTON RD SE

MEASUREMENT VERIFIED	
DATE	BY
1-14-75	Gossman
11/23/85	LB52
4-24-92	RF #83
7-29-02	BTY NW
7.14.09	31
5-17-2021	410 SV LVL 4

REMARKS: 131974

$6 \times 14 + 24 \times 34 + 10 \times 30 + 4 \times 8 = 1232 \text{ sq}$   
 (84) (816) (300) (32)

# BUILDING DIAGRAM AND OUTBUILDINGS



CMD 20F2

ACCT NO: 535940

MAP NO: 092W 33A

TAX LOT: 03000

8120  
NV-NI

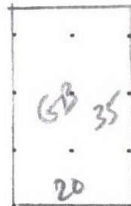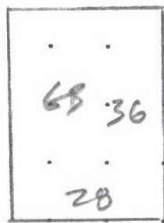

CALCULATIONS:

SCALE: 1" = 20'

MEASUREMENT  
VERIFIED

YR BLT:


ADDRESS: 6358 STANTON RD SE

DATE  
5-17-2021

BY  
G10

REMARKS:  
SV LEVEL 4

BUILDER:

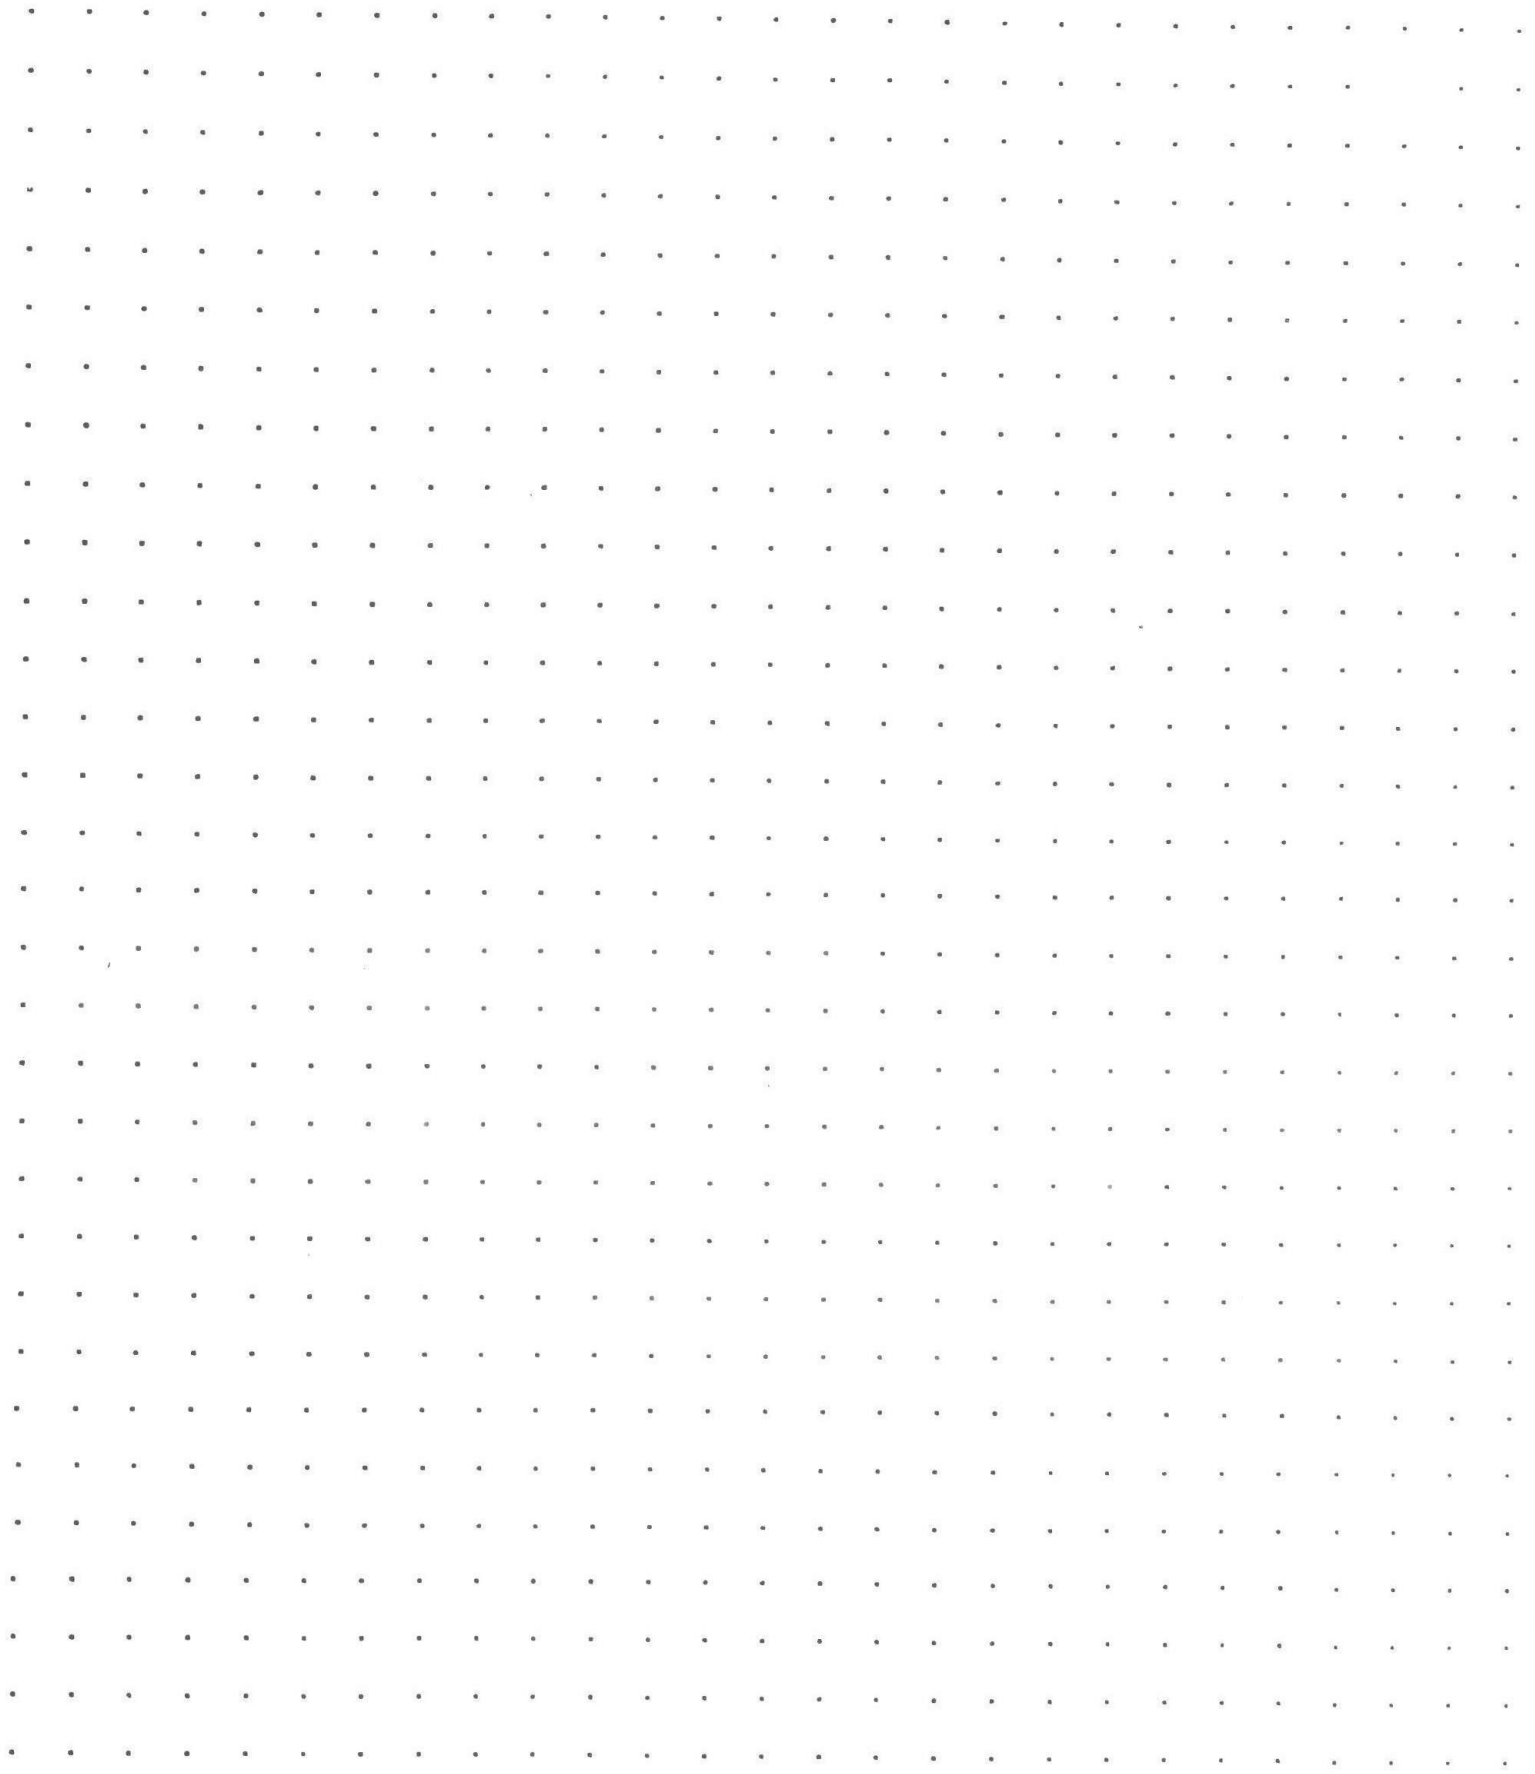

**CALCULATIONS:**


**SCALE: 1" = 20'**

# SKETCH/AREA TABLE ADDENDUM

## SUBJECT INFO

File No.: 535940 Parcel No.: 092W33A 03000  
 Property Address: 6358 STAYTON RD SE  
 City: TURNER County: State: OR ZipCode: 97392  
 Owner:  
 Client: Client Address:  
 Appraiser Name: Inspection Date:

## SKETCH

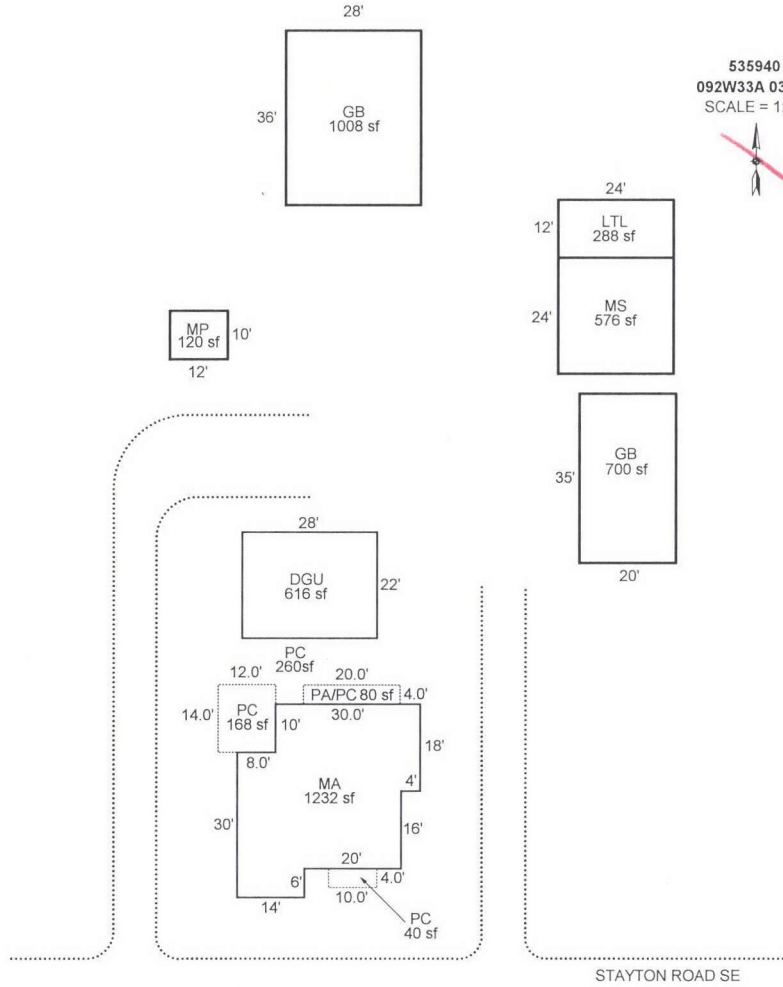

Sketch by Apex Sketch

### AREA CALCULATIONS SUMMARY

Code	Description	Factor	Net Size	Perimeter	Net Totals
GBA1	MP	1.0	120.0	44.0	
	GB	1.0	700.0	110.0	
	MS	1.0	576.0	96.0	
	LTL	1.0	288.0	72.0	
	GB	1.0	1008.0	128.0	2692.0
GLA1	MA	1.0	1232.0	156.0	1232.0
GAR	DGU	1.0	616.0	100.0	616.0
P/P	PA/PC	1.0	80.0	48.0	
	PC	1.0	40.0	28.0	
	PC	1.0	168.0	52.0	288.0

### COMMENT TABLE 1

APEX drawn by AC 7/28/09  
 UPDATED BY CJURAN 02/14/2022

### COMMENT TABLE 2

#10 CL 05/17/2021

### COMMENT TABLE 3

SV L4

Net LIVABLE	cnt	1	(rounded)	1,232
Net BUILDING	cnt	5	(rounded)	2,692

R35940 092W33A 03000 Prop Class: 551 Prop Code: A93 Fran: 10 Appr #: 10 Date: 5-17-2021

Situs Address 6358 STAYTON RD SE  TTO  LCB  Insp: 1 2 3 4 Cycle Tags Farm Forest  
Owner BECKER, HENRY C JR &  Pictom /000615 Sales Verif Other: MLS 760242

RMV Land: 233,280 RMV Imps: 131,400 RMV Total: 364,680 M50 Total: 130,750 For: 2021-2022

Notes: Please MAIL NOTED CHANGES

**Seg: 1.1 MA RESIDENTIAL**  
Method: R05 Roof Cover: COMP Int Comp: H&F Adj: RLCM3  
Class: 3 1232 1232 Roof Style:  
Area: 1242 Eff: 1242 Flooring:  
Dimens: x Plumbing: BATH2 Electrical: Qty: \_\_\_\_\_  
Found: ASBX CORRECTION Heat/AC: HP Bedrooms: 3 % Comp: \_\_\_\_\_  
Ex Wall: Fireplace: Year: 1974 Eff: 1974 Adj: \_\_\_\_\_  
AddFactor1: AddFactor2: AddFactor3: RMV: 93,400  
Exc Code: 110 Comment/Adj: L/S: \_\_\_\_\_

**Accessory Improvements**

**Seg: 1.2 PC RESIDENTIAL**  
Method: R05 Roof Cover: #2 4x20 80' Int Comp: #3 AC ERRORS 2600 EYB 1974 Adj: \_\_\_\_\_  
Class: #1 Roof Style: 30' % Comp: \_\_\_\_\_  
Area: 168 Eff: 168 Flooring: 1/0 Electrical: Bedrooms: Adj: \_\_\_\_\_  
Dimens: 14 x 12 Plumbing: Heat/AC: Year: 1974 Eff: 1974 RMV: 720  
Found: Fireplace: AddFactor3: L/S: \_\_\_\_\_  
Ex Wall: AddFactor2: Comment/Adj: TPA 4x20 80' EYB 74' 110 Always Trade

**Out Buildings**

**Seg: 2.1 DGU DETACHED GARAGE**  
Method: R05 Roof Cover: COMP Int Comp: Adj: RLCM3  
Class: 3 Roof Style: HIP  
Area: 616 Eff: 616 Flooring:  
Dimens: 28 x 22 Plumbing:  
Found: CONC Heat/AC: Electrical: % Comp: \_\_\_\_\_  
Ex. Wall SHAKE Fireplace: Year: 1974 Eff: 1974 Func: \_\_\_\_\_  
AddFactor1: AddFactor2: AddFactor3: Value: 27,290  
Exc Code: Comment/Adj: L/S: \_\_\_\_\_

**Seg: 3.1 MS MACHINE SHED**  
Method: F09 Roof Cover: METAL Int Comp: Adj: FLCMMP 40%  
Class: 4 Roof Style: GABLE  
Area: 576 Eff: 576 Flooring: CONC  
Dimens: 24 x 24 Plumbing: Electrical: 1990 % Comp: \_\_\_\_\_  
Found: CONC Heat/AC: Bedrooms: Func: \_\_\_\_\_  
Ex. Wall METAL;WOOD Fireplace: Year: 1970 Eff: 1970 Value: 1,770  
AddFactor1: AddFactor2: AddFactor3: L/S: \_\_\_\_\_  
Exc Code: 110 Comment/Adj:

**Seg: 4.1 MP MULTI/MISC PURPOSE BUILDING**  
Method: F Roof Cover: METAL Int Comp: Adj:  
Class: 4 Roof Style: GABLE  
Area: 120 Eff: 120 Flooring: WOOD  
Dimens: 12 x 10 Plumbing: Electrical: % Comp: \_\_\_\_\_  
Found: FRAME Heat/AC: NC Bedrooms: Func: \_\_\_\_\_  
Ex. Wall WOOD Fireplace: Year: Eff: Value: 0  
AddFactor1: AddFactor2: AddFactor3: L/S: \_\_\_\_\_  
Exc Code: Comment/Adj:

**Seg: 5.1 GB GENERAL PURPOSE BUILDING**  
Method: F09 Roof Cover: METAL Int Comp: Adj: FLCMMP 60%  
Class: 5 Roof Style: GABLE  
Area: 700 Eff: 700 Flooring: CONC  
Dimens: 35 x 20 Plumbing: Electrical: 2000 % Comp: \_\_\_\_\_  
Found: CONC Heat/AC: Bedrooms: Func: \_\_\_\_\_  
Ex. Wall METAL Fireplace: Year: 1987 Eff: 1987 Value: 4,390  
AddFactor1: AddFactor2: AddFactor3: L/S: \_\_\_\_\_  
Exc Code: 110 Comment/Adj:

**Seg: 6.1 GB GENERAL PURPOSE BUILDING**  
Method: F09 Roof Cover: METAL Int Comp: Adj: FLCMMP 60%  
Class: 5 Roof Style: GABLE  
Area: 1008 Eff: 1008 Flooring: DIRT  
Dimens: 36 x 28 Plumbing: Electrical: 2000 % Comp: \_\_\_\_\_  
Found: POST Heat/AC: Bedrooms: Func: \_\_\_\_\_  
Ex. Wall 14FT;BKENAM Fireplace: Year: 1984 Eff: 1984 Value: 3,540  
AddFactor1: AddFactor2: AddFactor3: L/S: \_\_\_\_\_  
Exc Code: 110 Comment/Adj:

R35940 092W33A 03000 Prop Class: 551 Prop Code: A93 Fran: 10 Appr #: \_\_\_\_\_ Date: \_\_\_\_\_

Situs Address 6358 STAYTON RD SE  TTO  LCB  Insp: 1 2 3 4 Cycle Tags Farm Forest

Owner BECKER, HENRY C JR &  Pictom Sales Verif Other: \_\_\_\_\_

RMV Land: 233,280 RMV Imps: 131,400 RMV Total: 364,680 M50 Total: 130,750 For: 2021-2022

Notes: \_\_\_\_\_

<b>Seg: 7.1</b>	<b>LTL</b>	<b>LEAN-TO</b>			
Method: F09		Roof Cover: METAL	Int Comp:	Adj: FLCM	<i>60%</i>
Class:		Roof Style: SHED			
Area: 288	Eff: 288	Flooring: CONC			
Dimens: 24 x 12		Plumbing:	Electrical:	% Comp: _____	
Found: CONC		Heat/AC:	Bedrooms:	Func: _____	
Ex. Wall 8FT;BKENAM		Fireplace:	Year: <i>2000</i>	Value: 290	
AddFactor1:		AddFactor2:	Eff: <i>1984</i>		
Exc Code: <i>1/0</i>	Comment/Adj:		AddFactor3:		L/S: _____



R35940 092W33A 03000 Appr #: 31 Date 7/14/04 Prop Class 551 Prop Code A23  
 Situs Address 6358 STAYTON RD SE Franchise Code 49 Year For: 2009-2010  
 Owner BECKER, HENRY C SR & KAY D

Tags Cycle Sales Verification Other: \_\_\_\_\_  
 Notes: MR OWNER VERIFIES INFO CHANGES AS NOTED

---

RMV Land: 221,750 RMV Imp: 97,770 RMV Total: 319,520 M50 Total: 92,900

Seg.Type MA Seg. #1.1 Method: R05 Class 3 Area 1276 Eff Area 1276  
 Length Width Roof Cover COMP Plumbing BATH2 Heat HP  
 Fireplace Inter. Comp: H&F Bedrooms 3  
 Year Built 1974 Eff. Year Built 1974 Cond. P F A G E  
 Adj Codes RLCM3 Qty 3 % Comp \_\_\_ Func \_\_\_ Econ \_\_\_ RMV: 65,590  
 Lump Sum \_\_\_ Except Code/Year \_\_\_ Comments \_\_\_\_\_

**Accessory Improvements**

Seg.Type PC Seg. # 1.2 Method: R05 Class Area 168 Eff Area 168  
 Length 14 Width 12  
 Year Built Eff. Year Built: 1974 Cond. P F A G E % Comp \_\_\_ Econ \_\_\_ RMV: 630  
 Lump Sum \_\_\_ Except Code/Year \_\_\_ Comments \_\_\_\_\_

**Out Buildings**

Seg.Type DGU Seg. #2.1 Method: R05 Class 3 Area 616 Eff Area 616  
 Length 28 Width 22 Foundation CONC Ex. Wall SHAKE Roof Cover SHAKE  
 Roof Style HIP Floor Plumbing  
 Heat Int. Comp. Elect. Yr. Blt. 1974 Eff. Yr. Blt: 1974  
 Cond. P F A G E Adj. Codes RLCM3 % Comp \_\_\_ Func \_\_\_ Econ \_\_\_ RMV: 19,160  
 Lump Sum \_\_\_ Except Code/Year \_\_\_ Comments \_\_\_\_\_

Seg.Type MS Seg. #3.1 Method: F98 Class 4 Area 576 Eff Area 576  
 Length 24 Width 24 Foundation CONC Ex. Wall METAL/WOOD Roof Cover METAL  
 Roof Style GABLE Floor CONC Plumbing  
 Heat Int. Comp. Elect. Yr. Blt. Eff. Yr. Blt: 1970  
 Cond. P F A G E Adj. Codes FLCM % Comp \_\_\_ Func \_\_\_ Econ \_\_\_ RMV: 1,720  
 Lump Sum \_\_\_ Except Code/Year \_\_\_ Comments \_\_\_\_\_

Seg.Type MP Seg. #4.1 Method: F;N Class 4 Area 120 Eff Area 120  
 Length 12 Width 10 Foundation FRAME Ex. Wall WOOD Roof Cover METAL  
 Roof Style GABLE Floor WOOD Plumbing  
 Heat Int. Comp. Elect. Yr. Blt. Eff. Yr. Blt:  
 Cond. P F A G E Adj. Codes FLCM % Comp \_\_\_ Func \_\_\_ Econ \_\_\_ RMV: 0  
 Lump Sum \_\_\_ Except Code/Year \_\_\_ Comments \_\_\_\_\_

Seg.Type GB Seg. #5.1 Method: F98 Class 5 Area 700 Eff Area 700  
 Length 35 Width 20 Foundation CONC Ex. Wall METAL Roof Cover METAL  
 Roof Style GABLE Floor CONC Plumbing  
 Heat Int. Comp. Elect. Yr. Blt. Eff. Yr. Blt: 1987  
 Cond. P F A G E Adj. Codes FLCM % Comp \_\_\_ Func \_\_\_ Econ \_\_\_ RMV: 2,740  
 Lump Sum \_\_\_ Except Code/Year \_\_\_ Comments \_\_\_\_\_

Seg.Type GB Seg. #6.1 Method: F98 Class 5 Area 1008 Eff Area 1008  
 Length 36 Width 28 Foundation POST Ex. Wall 14FT;BKENA Roof Cover METAL  
 Roof Style GABLE Floor DIRT Plumbing  
 Heat Int. Comp. Elect. Yr. Blt. Eff. Yr. Blt: 1984  
 Cond. P F A G E Adj. Codes FLCM % Comp \_\_\_ Func \_\_\_ Econ \_\_\_ RMV: 7,680  
 Lump Sum \_\_\_ Except Code/Year \_\_\_ Comments \_\_\_\_\_

Seg.Type LTL Seg. #7.1 Method: F98 Class Area 288 Eff Area 288  
 Length 24 Width 12 Foundation CONC Ex. Wall PLYWD BLUM Roof Cover METAL  
 Roof Style SHED Floor CONC Plumbing  
 Heat Int. Comp. Elect. Yr. Blt. Eff. Yr. Blt: 1984  
 Cond. P F A G E Adj. Codes FLCM % Comp \_\_\_ Func \_\_\_ Econ \_\_\_ RMV: 250  
 Lump Sum \_\_\_ Except Code/Year \_\_\_ Comments \_\_\_\_\_

R35940 092W33A 03000 Appr #: \_\_\_\_\_ Date \_\_\_\_\_ Prop Class 551 Prop Code A23  
 Situs Address 6358 STAYTON RD SE Franchise Code 49 Year For: 2009-2010  
 Owner BECKER, HENRY C SR & KAY D

Tags Cycle Sales Verification Other: \_\_\_\_\_

Notes: \_\_\_\_\_

RMV Land: 221,750 RMV Imp: 97,770 RMV Total: 319,520 M50 Total: 92,900

Segment							Land
Class							
Dim/Size							
Foundation							
Exter Wall							
Wall Height							
Inter Finish							
Roof Cover							
Roof Style							
Flooring							
Plumbing							
Electric							
Misc.							
Yr Blt							
Eff Yr							
Cond.							
% Good							
% Comp							
Lump Sum							
Except.Code							

**Land Segments**

Seg. No	Description	Schedule	Acres	Adjustment Codes	Exception Code
1	FARM OSD	OSDA.RUR	0.00		
2	FARM HOMESITE	008S	1.00		
3	TWO BENCH IRR	008SI	3.81		

Eff Acres Companion Accounts

Date 7/21 Clerk Amy **ROUTING SLIP**

Work Needed: (Please make necessary comments, sign and pass to the next appropriate person.)

- Data entry reviewed by/comments \_\_\_\_\_
- APEX: Please review and return appraisal jacket to clerical staff for Apex attachment to TSG.
- Appraiser response 7.30.09 \_\_\_\_\_
- Reviewed by lead appraiser/comments \_\_\_\_\_



7-14-09

GB  
36x28

MS  
24x24

MP  
12x10


LT  
24x12

GB  
35x20


7-14-00 09



7-29-02

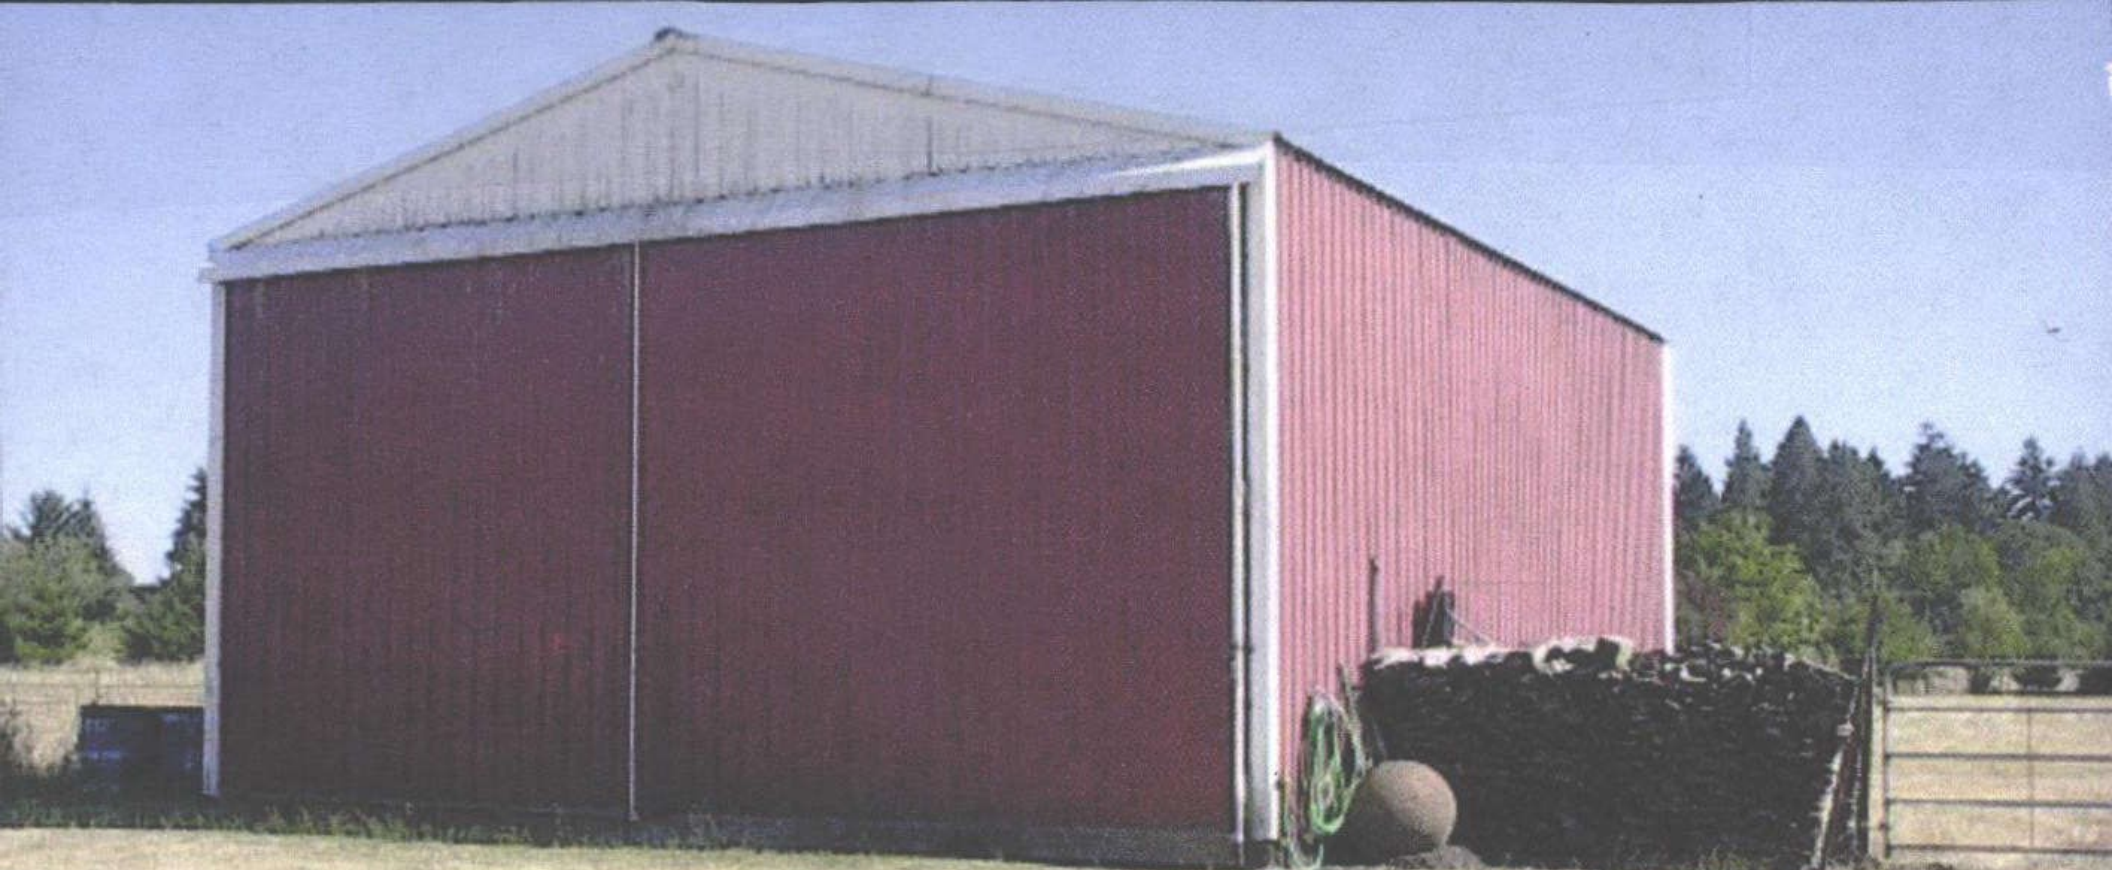


729-02 28436GB

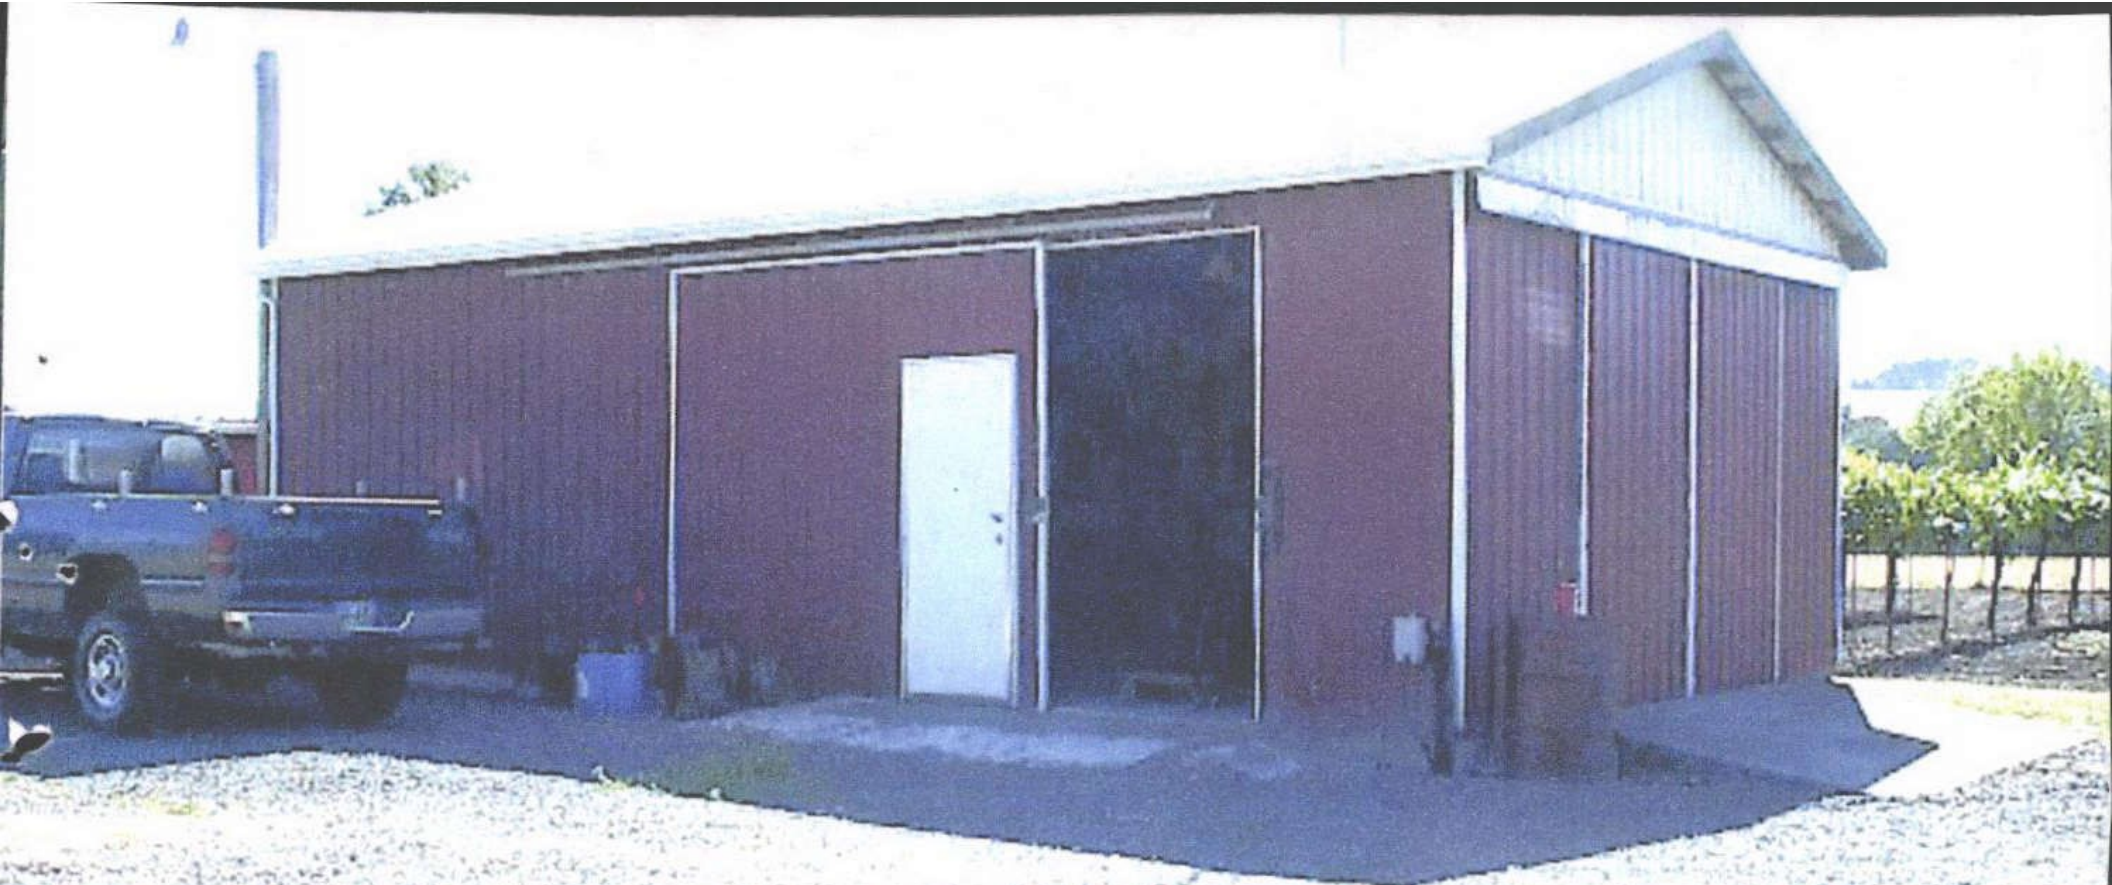

20x35 6B

7-29-02

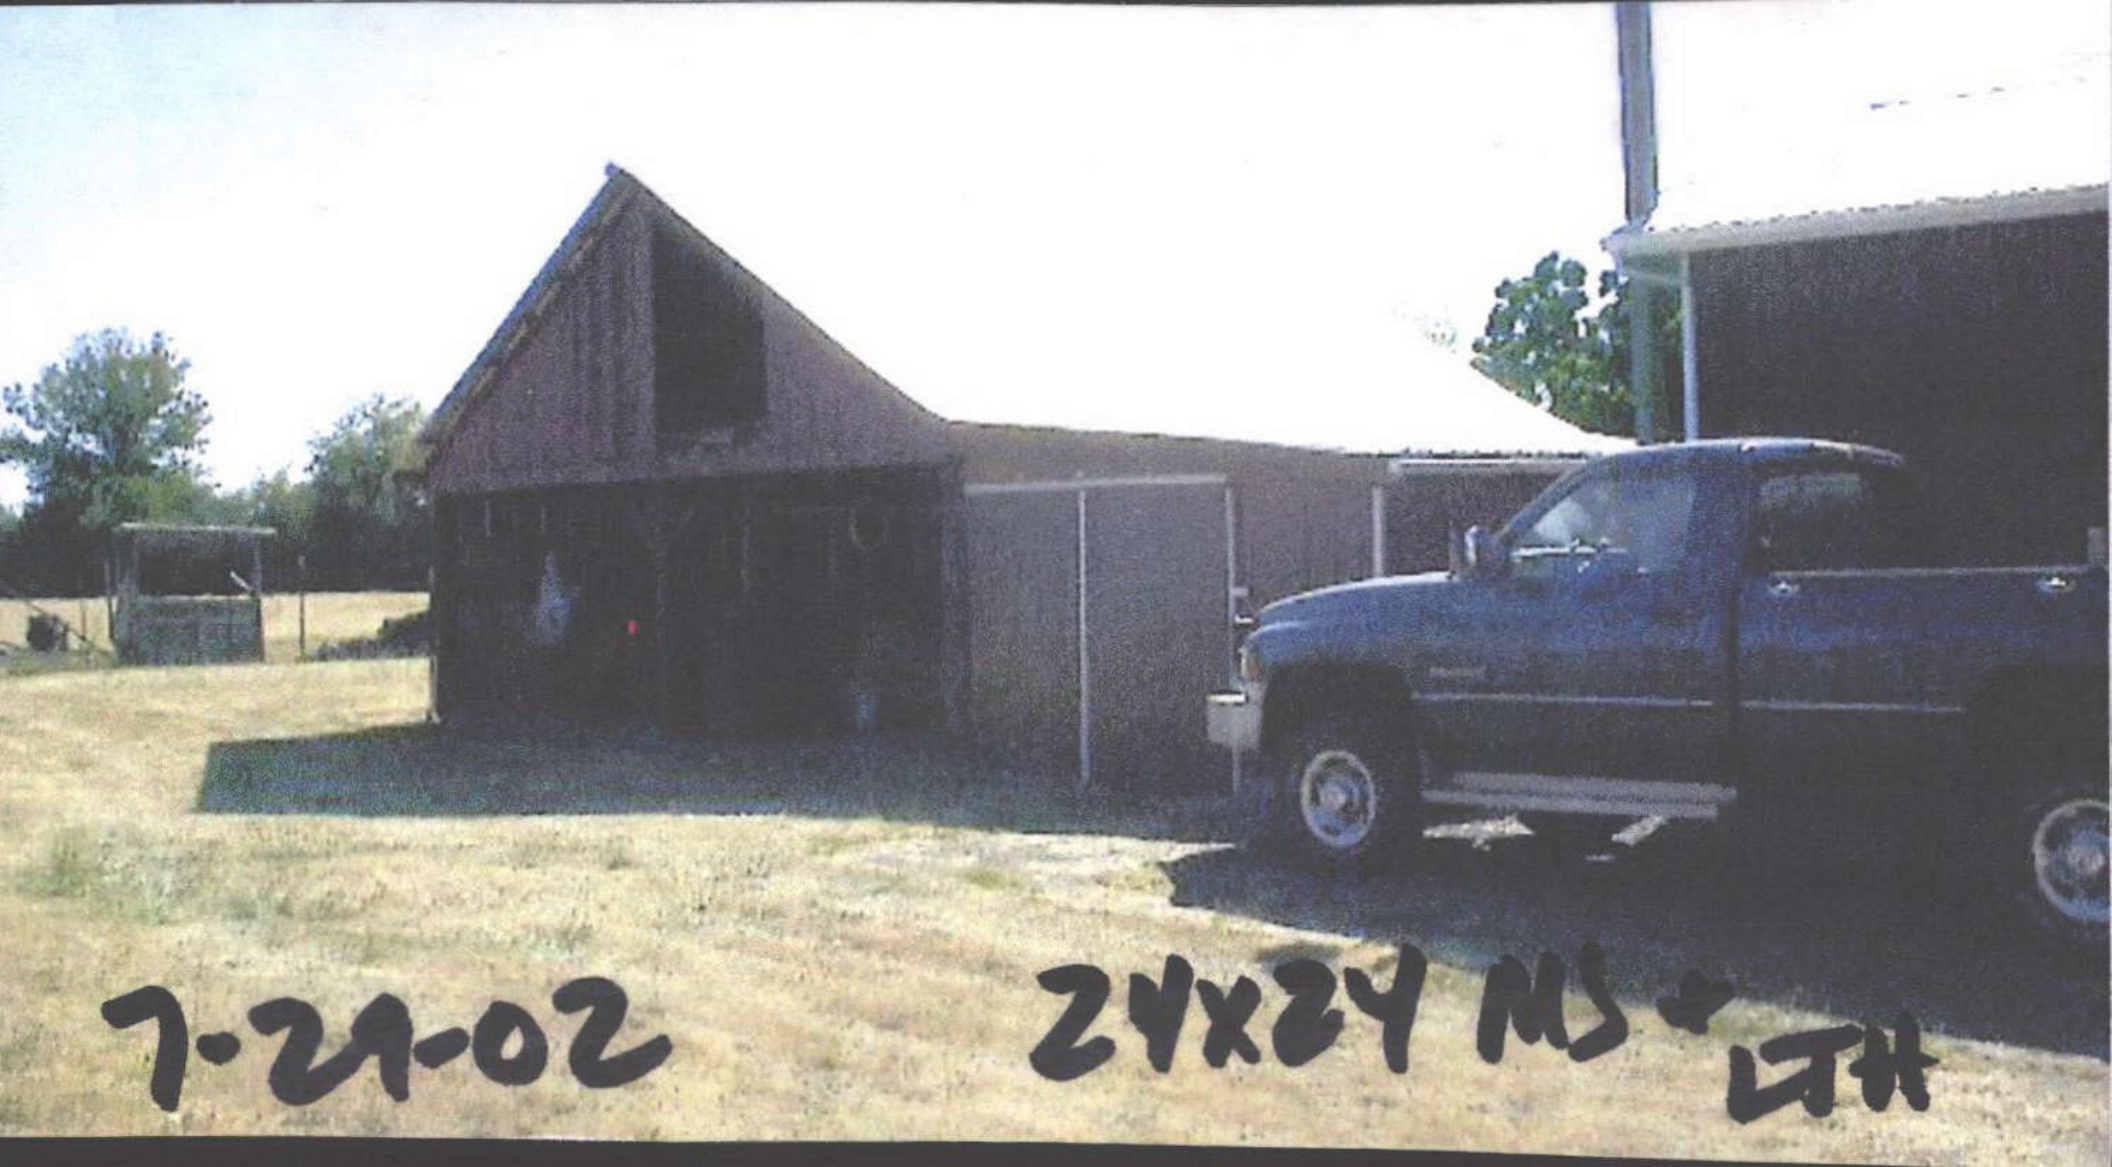

7-21-02

24x24 MS + LTH

