


SKETCH/AREA TABLE ADDENDUM

SUBJECT INFO				
File No.: R102796		Parcel No.: 061W34DB04100		
Property Address: 211 W CENTER ST				
City: SILVERTON		County:	State: OR	ZipCode: 97381
Owner:				
Client:		Client Address:		
Appraiser Name:		Inspection Date:		

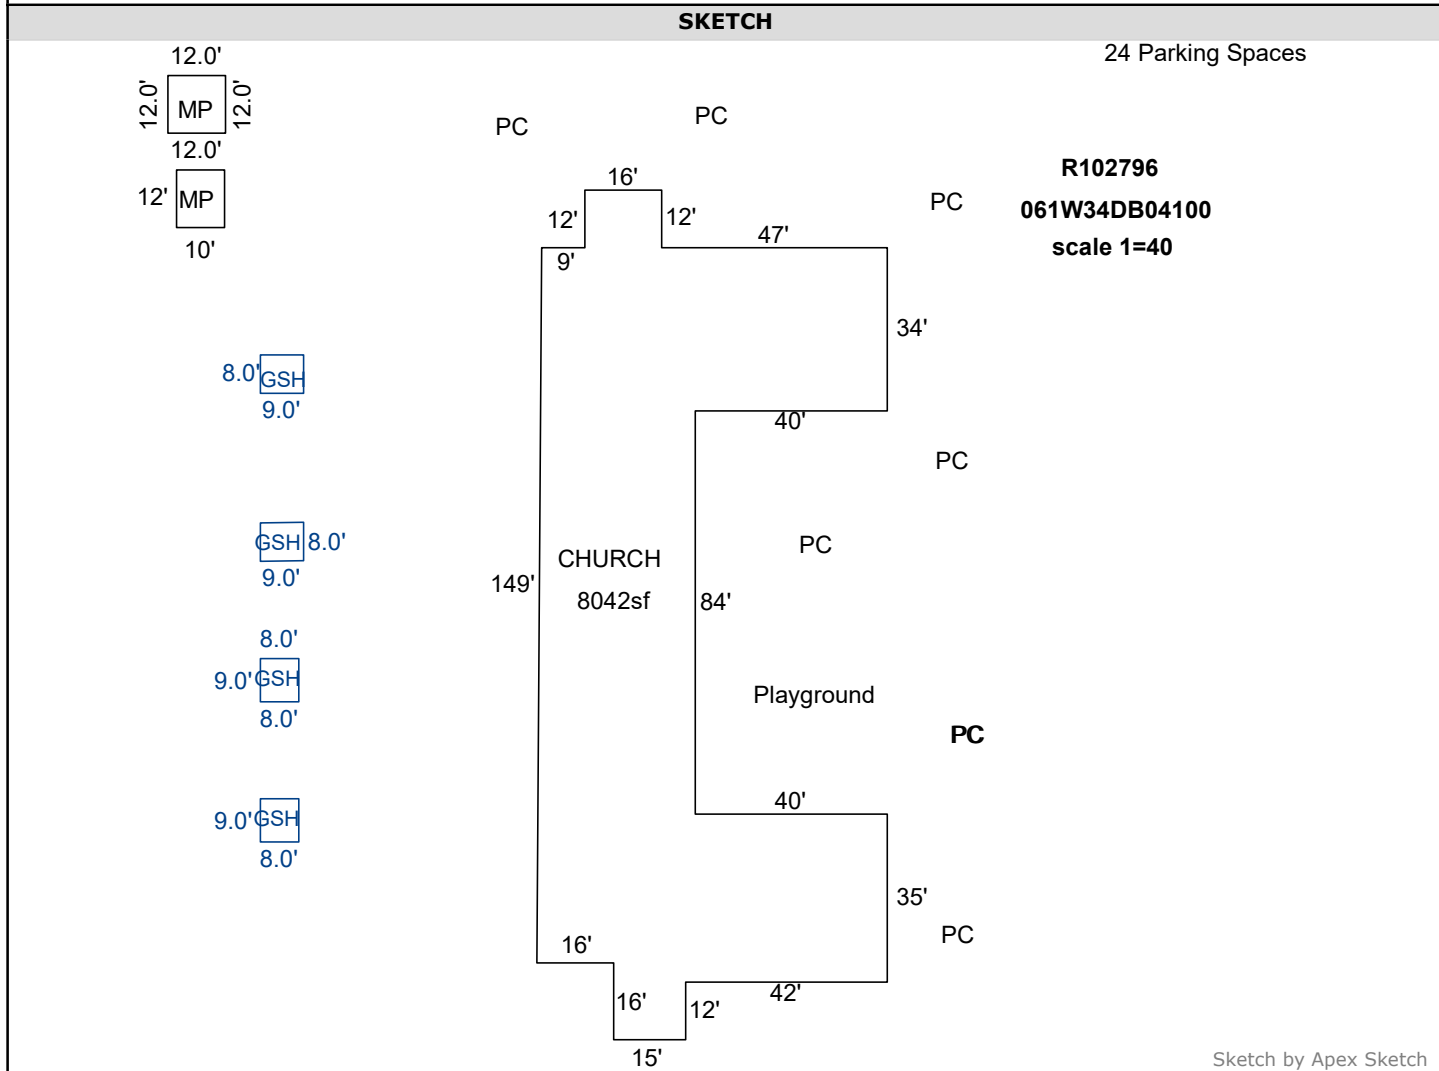

AREA CALCULATIONS SUMMARY						COMMENT TABLE 1	
Code	Description	Factor	Net Size	Perimeter	Net Totals	DRAWN BY TJS 8-11-11 UPDATED BY CBAILEY 1/25/21	
GBA1	MP	1.0	144.0	48.0			
	MP	1.0	120.0	44.0			
	GSH	1.0	72.0	34.0			
	GSH	1.0	72.0	34.0			
	GSH	1.0	72.0	34.0			
	GSH	1.0	72.0	34.0	552.0		
GLA1	CHURCH	1.0	8042.5	579.0	8042.5		
						COMMENT TABLE 2	COMMENT TABLE 3
Net LIVABLE		cnt	1	(rounded)	8,043		
Net BUILDING		cnt	6	(rounded)	552		