


SKETCH/AREA TABLE ADDENDUM

SUBJECT INFO

File No.: R111038		Parcel No.: 063W34AB10300	
Property Address: 6226 HOGAN DR N			
City: KEIZER	County: MARION	State: OR	ZipCode: 97303
Owner:			
Client:		Client Address:	
Appraiser Name:		Inspection Date:	

SKETCH

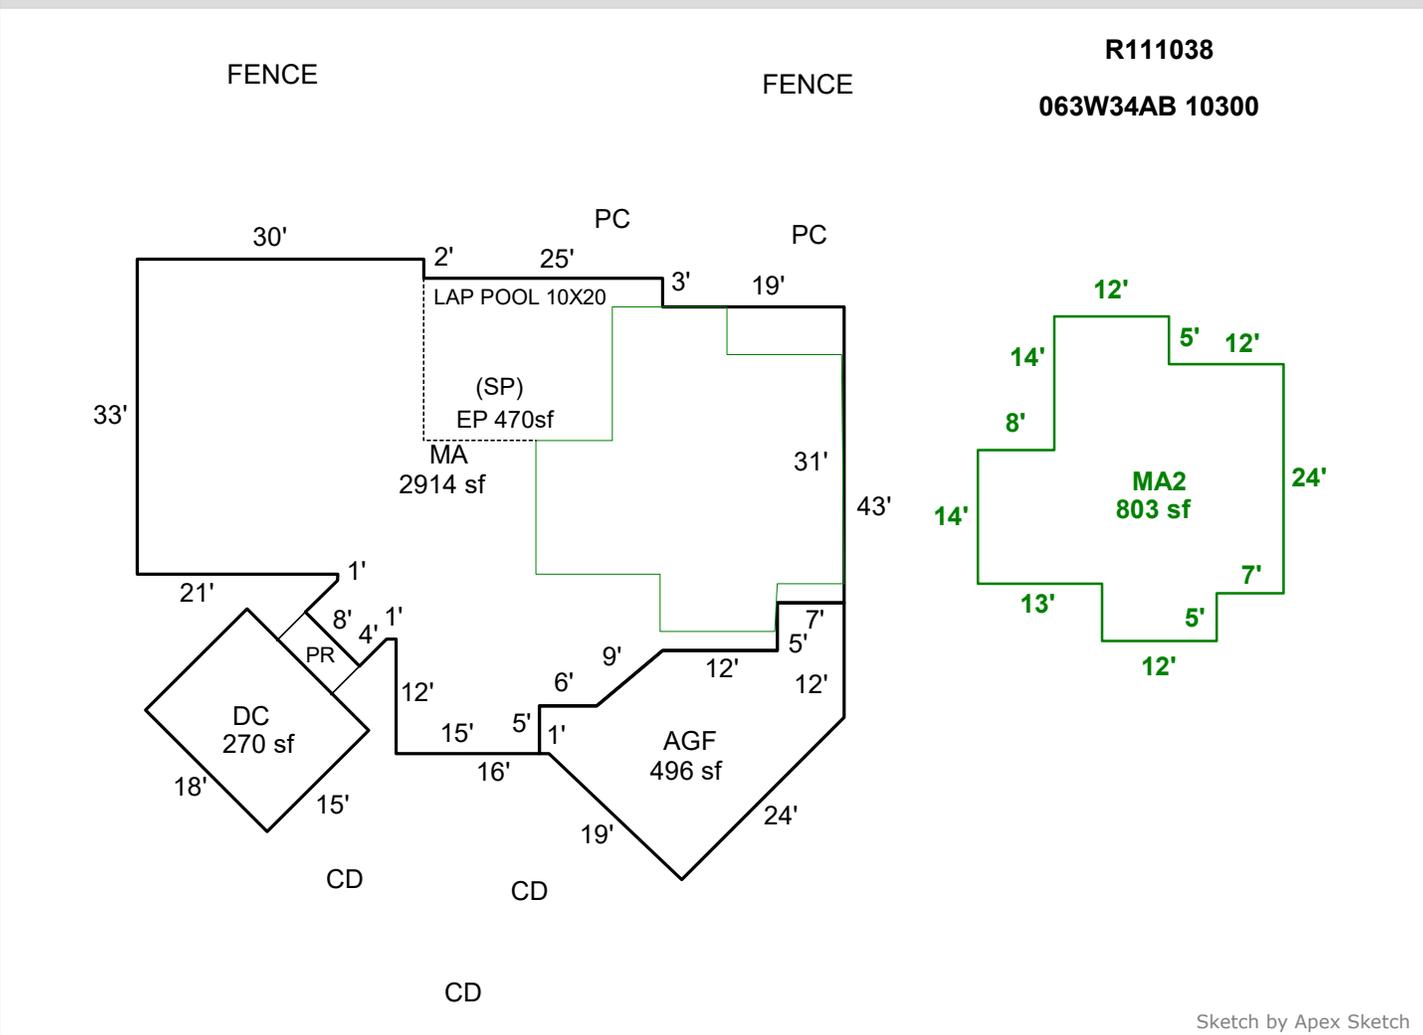

AREA CALCULATIONS SUMMARY

Code	Description	Factor	Net Size	Perimeter	Net Totals
GLA1	MA	1.0	2914.2	253.4	2914.2
GLA2	MA2	1.0	803.0	132.0	803.0
GAR	AGF	1.0	496.3	100.2	
	DC	1.0	270.0	66.0	766.3

COMMENT TABLE 1

UPDATED BY SH 2-19-08
 edited by mjb 04-21-11
 UPDATED BY CBAILEY 2/3/21

COMMENT TABLE 2

2/27/13 #42
 6/7/18 #101 CYCLE NV
 3/9/20 #90 SV NV

COMMENT TABLE 3

Net LIVABLE cnt 2 (rounded) 3,717