


SKETCH/AREA TABLE ADDENDUM

SUBJECT INFO

File No.: 126092 Parcel No.: 062W17AD00200
 Property Address: 9195 PORTLAND RD NE #21
 City: SALEM County: State: OR ZipCode: 97305
 Owner:
 Client: Client Address:
 Appraiser Name: Inspection Date:

SKETCH

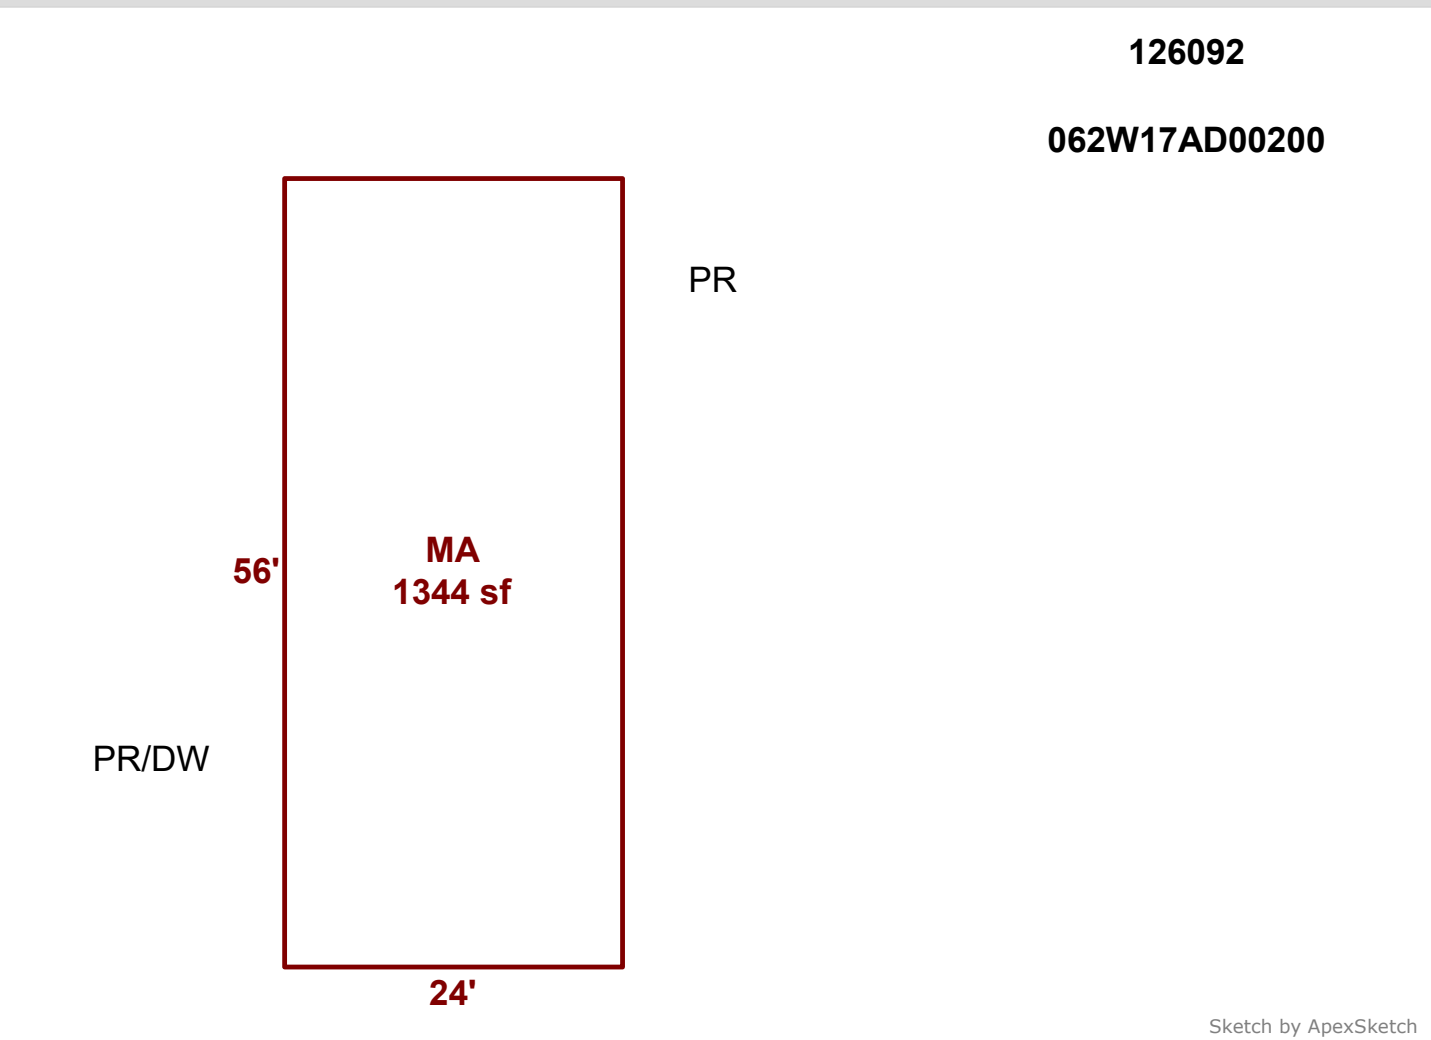

AREA CALCULATIONS SUMMARY						COMMENT TABLE 1	
Code	Description	Factor	Net Size	Perimeter	Net Totals	APEXED BY LK 8.15.24	
MFH	MA	1.0	1344.0	160.0	1344.0		
						COMMENT TABLE 2	COMMENT TABLE 3
						6-14-24 CYCLE ZH	
Net LIVABLE		cnt	1	(rounded)	1,344		