


# SKETCH/AREA TABLE ADDENDUM

## SUBJECT INFO

File No.: 332507 Parcel No.: 093W04D 03401  
 Property Address: 9823 LIBERTY RD S  
 City: SALEM County: MARION State: OR ZipCode: 97306  
 Owner:  
 Client: Client Address:  
 Appraiser Name: Inspection Date: ,

## SKETCH

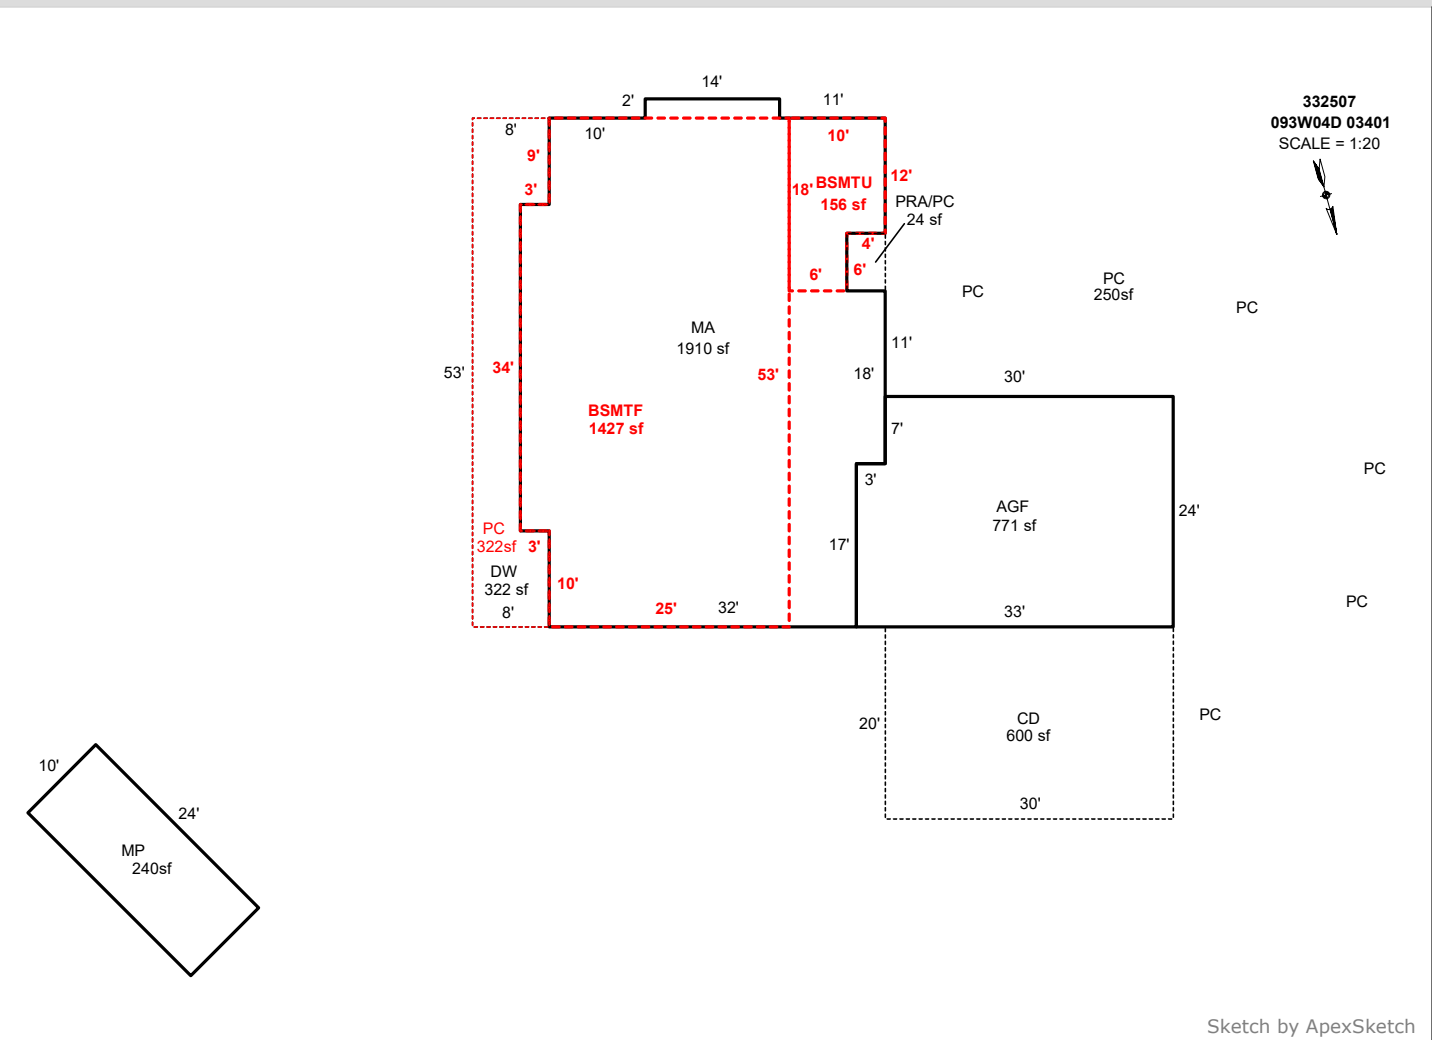

### AREA CALCULATIONS SUMMARY

| Code | Description  | Factor | Net Size    | Perimeter | Net Totals |
|------|--------------|--------|-------------|-----------|------------|
| GBA3 | MP           | 1.0    | 240.0       | 68.0      | 240.0      |
| GLA0 | BSMTF        | 1.0    | 1427.0      | 162.0     | 1427.0     |
| GLA1 | MA           | 1.0    | 1910.0      | 194.0     | 1910.0     |
| BSMT | BSMTU        | 1.0    | 156.0       | 56.0      | 156.0      |
| GAR  | AGF          | 1.0    | 771.0       | 114.0     | 771.0      |
| P/P  | DW           | 1.0    | 322.0       | 128.0     |            |
|      | CD           | 1.0    | 600.0       | 100.0     |            |
|      | PRA/PC       | 1.0    | 24.0        | 20.0      |            |
|      | PC           | 1.0    | 322.0       | 128.0     | 1268.0     |
|      | Net LIVABLE  | cnt    | 1 (rounded) |           | 3,337      |
|      | Net BUILDING | cnt    | 1 (rounded) |           | 240        |

### COMMENT TABLE 1

UPDATED BY CJURAN 02/14/2022  
 UPD BY WW 10.10.24

### COMMENT TABLE 2

#10 CL 07/06/2021  
 WW 9.10.24

### COMMENT TABLE 3

SV L4  
 CYCLE L3