


# SKETCH/AREA TABLE ADDENDUM

SUBJECT INFO			
File No.: 104493		Parcel No.: 091W11AC01300	
Property Address: 2380 E PINE ST			
City: STAYTON	County:	State: OR	ZipCode: 97383
Owner:			
Client:	Client Address:		
Appraiser Name:		Inspection Date:	

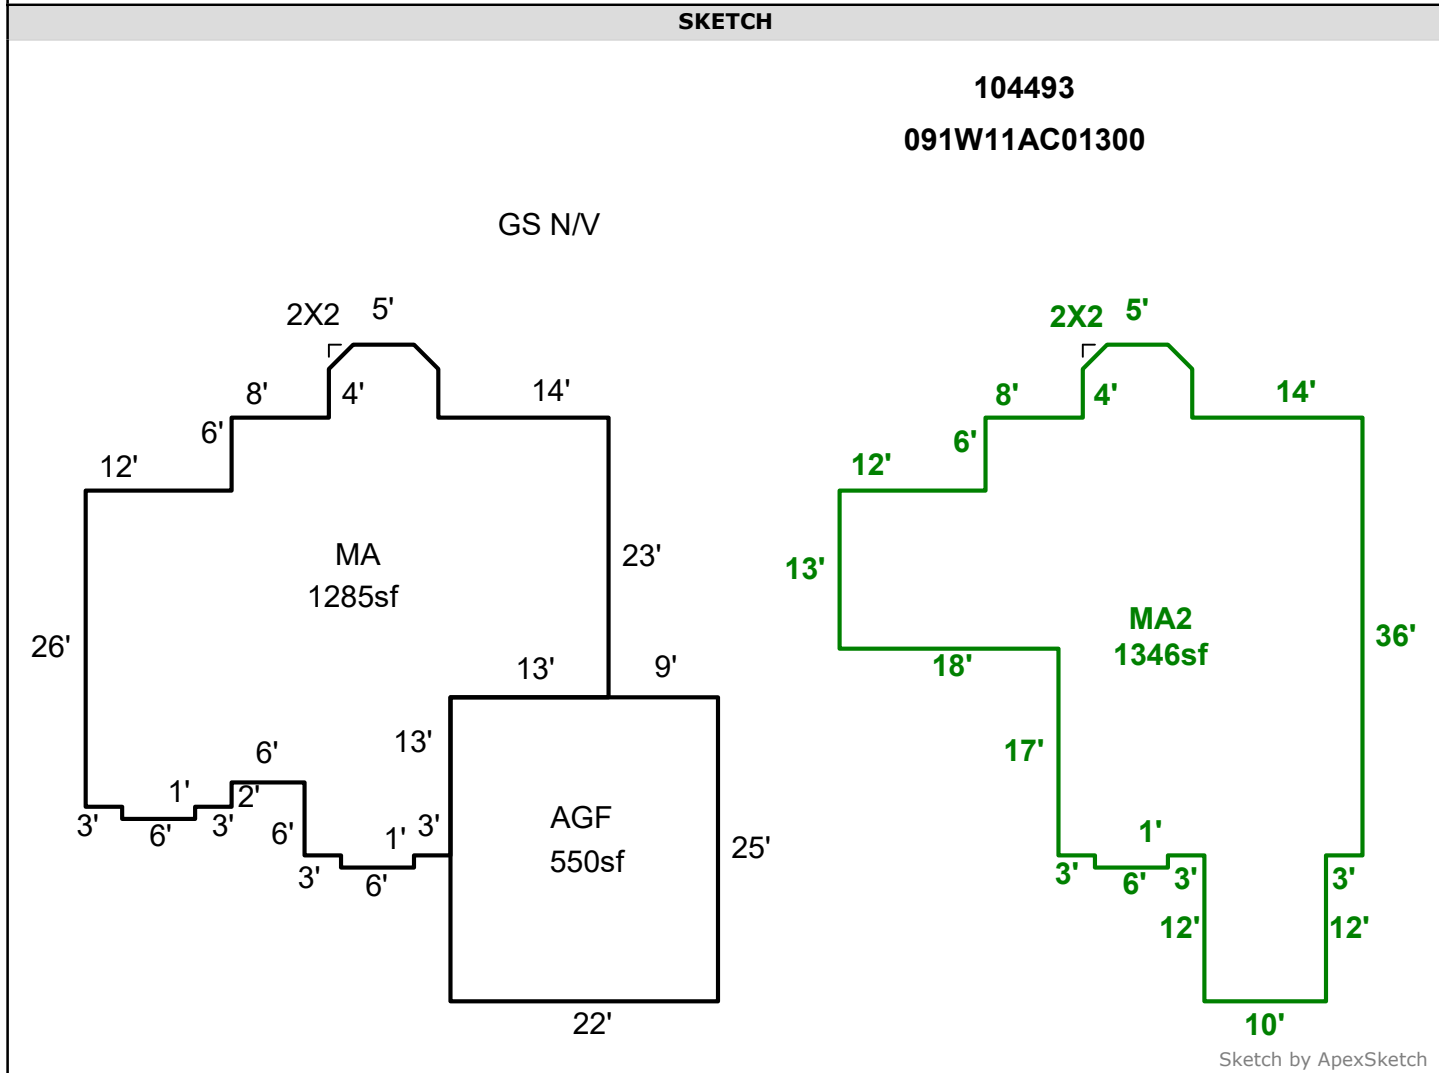

AREA CALCULATIONS SUMMARY						COMMENT TABLE 1	
Code	Description	Factor	Net Size	Perimeter	Net Totals	DRAWN BY SH 8-05-09 UPDATED BY LK 2.28.25	
GLA1	MA	1.0	1285.0	175.7	1285.0		
GLA2	MA2	1.0	1346.0	193.7	1346.0		
GAR	AGF	1.0	550.0	94.0	550.0		
Net LIVABLE						COMMENT TABLE 2 2.25.25 CYCLE GM	COMMENT TABLE 3
		cnt	1	(rounded)	2,631		