


SKETCH/AREA TABLE ADDENDUM

SUBJECT INFO			
File No.: 126512	Parcel No.: 063W34CA00100		
Property Address: 1055 LOCKHAVEN DR N #96			
City: KEIZER	County:	State: OR	ZipCode: 97303
Owner:			
Client:		Client Address:	
Appraiser Name:		Inspection Date:	

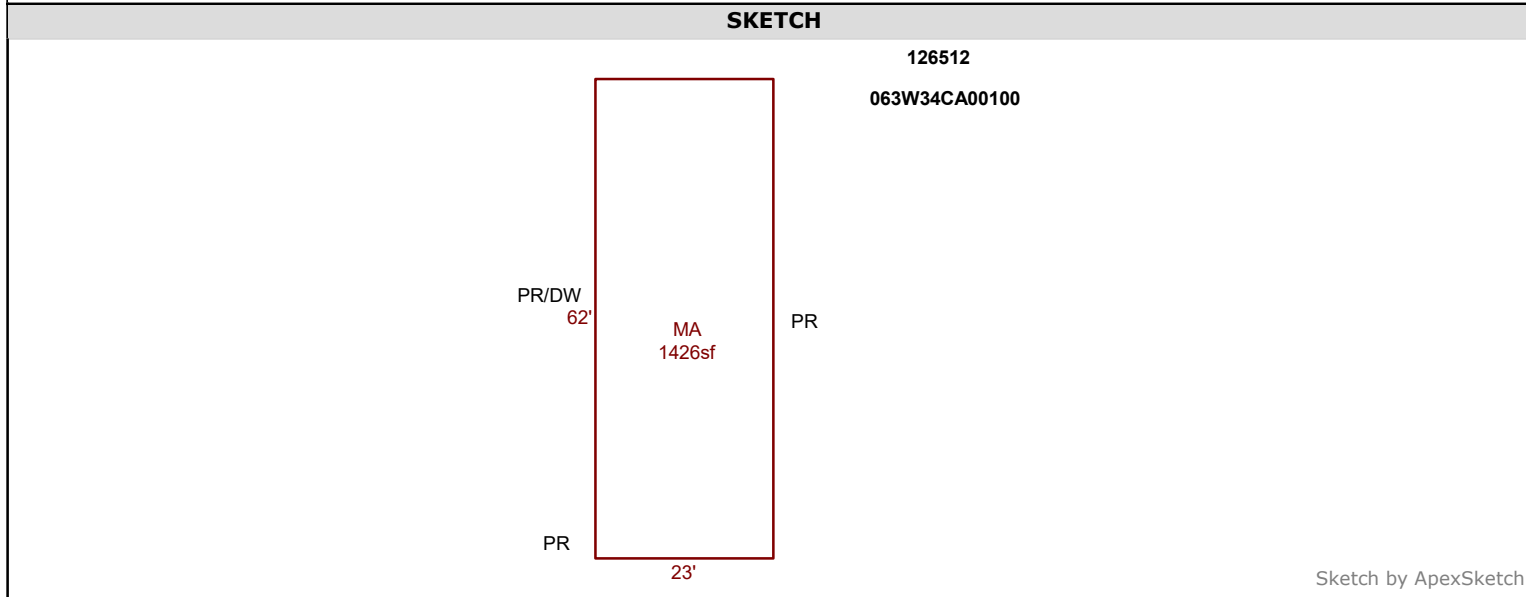

AREA CALCULATIONS SUMMARY						COMMENT TABLE 1	
Code	Description	Factor	Net Size	Perimeter	Net Totals		
MFH	MA	1.0	1426.0	170.0	1426.0	DRAWN BY LK 2.19.26	
	Net LIVABLE	cnt	1	(rounded)	1,426	COMMENT TABLE 2	COMMENT TABLE 3
						6.10.25 CYCLE DW	