


SKETCH/AREA TABLE ADDENDUM

SUBJECT INFO			
File No.: 127144	Parcel No.: 063W35CB00300		
Property Address: 5355 RIVER RD N #26			
City: KEIZER	County:	State: OR	ZipCode: 97303
Owner:			
Client:		Client Address:	
Appraiser Name:		Inspection Date:	

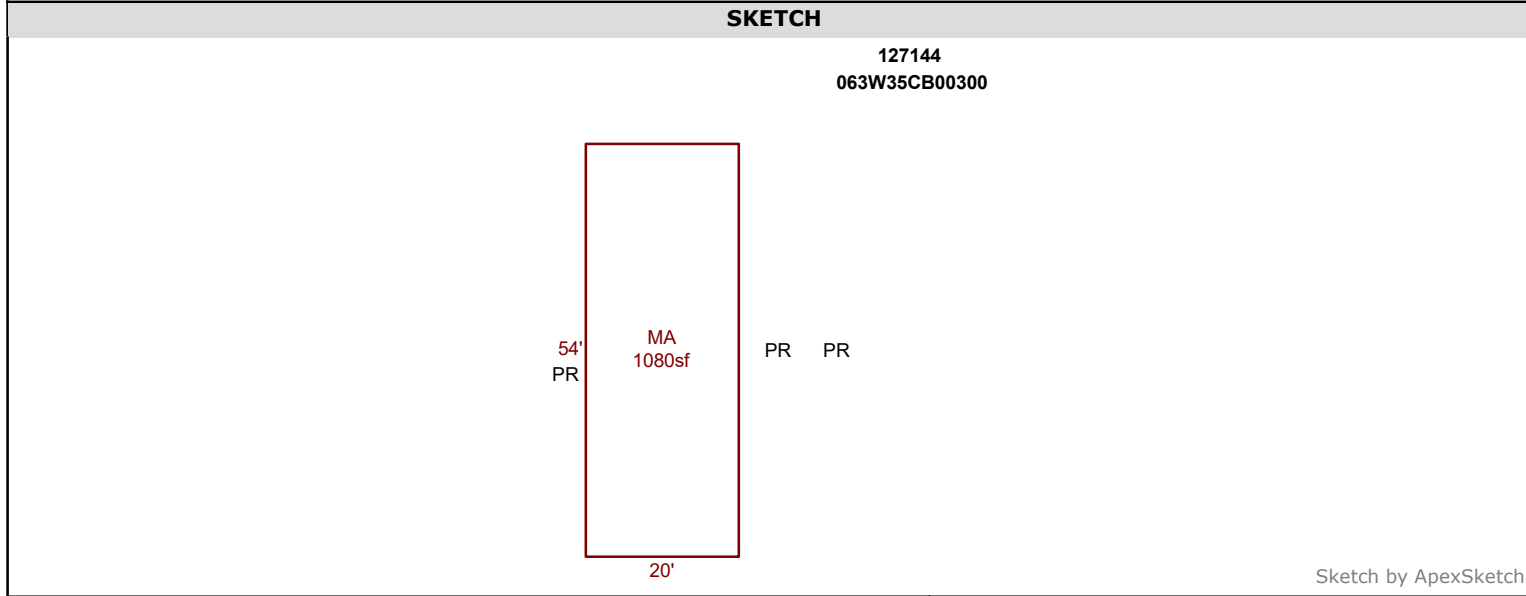

AREA CALCULATIONS SUMMARY						COMMENT TABLE 1	
Code	Description	Factor	Net Size	Perimeter	Net Totals		
MFH	MA	1.0	1080.0	148.0	1080.0	DRAWN BY LK 3.16.26	
						COMMENT TABLE 2	COMMENT TABLE 3
						7.9.25 CYCLE TS	
	Net LIVABLE	cnt	1 (rounded)		1,080		