


SKETCH/AREA TABLE ADDENDUM

SUBJECT INFO

File No.: 606478 Parcel No.: 071W01AC02800
 Property Address: 123 Wild Duck Run NE
 City: Silverton County: Marion State: OR ZipCode: 97381
 Owner:
 Client: Client Address:
 Appraiser Name: Inspection Date:

SKETCH

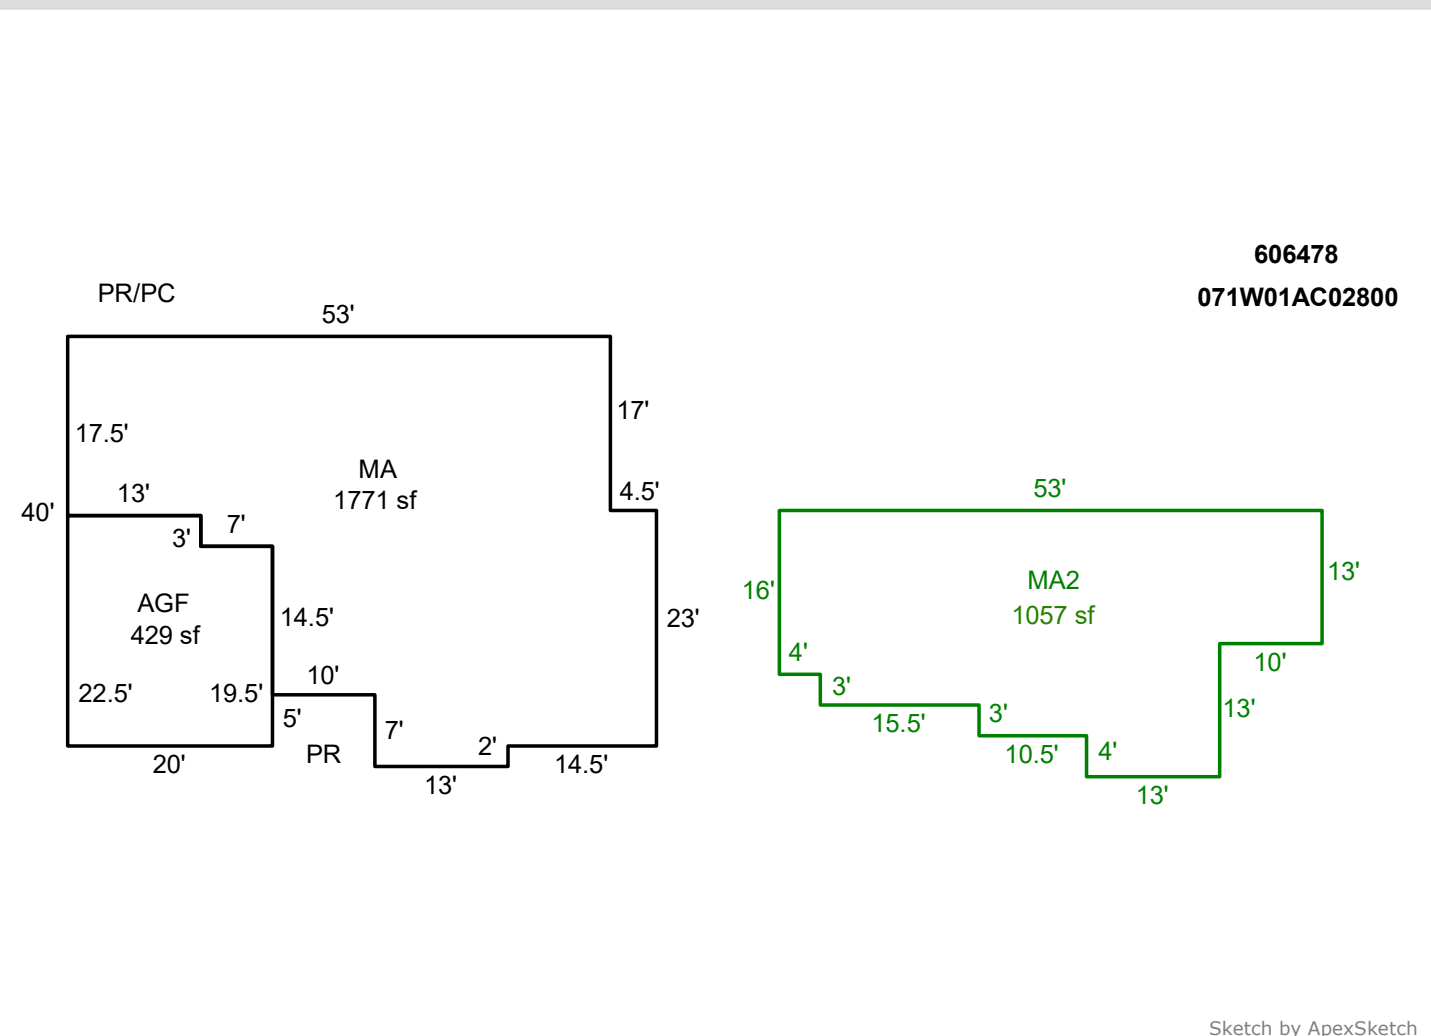

Sketch by ApexSketch

AREA CALCULATIONS SUMMARY

Code	Description	Factor	Net Size	Perimeter	Net Totals
GLA	MA	1.0	1770.5	199.0	1770.5
GLA2	MA2	1.0	1057.5	158.0	1057.5
GAR	AGF	1.0	429.0	85.0	429.0

COMMENT TABLE 1

Drawn by AE 3.19.26

COMMENT TABLE 2

COMMENT TABLE 3

Net LIVABLE cnt 2 (rounded) 2,828