


SKETCH/AREA TABLE ADDENDUM

SUBJECT INFO

File No.: 613731 Parcel No.: 051W19BA06600
 Property Address: 502 E Traverse Rd
 City: Woodburn County: Marion State: OR ZipCode: 97071
 Owner:
 Client: Client Address:
 Appraiser Name: Inspection Date:

SKETCH

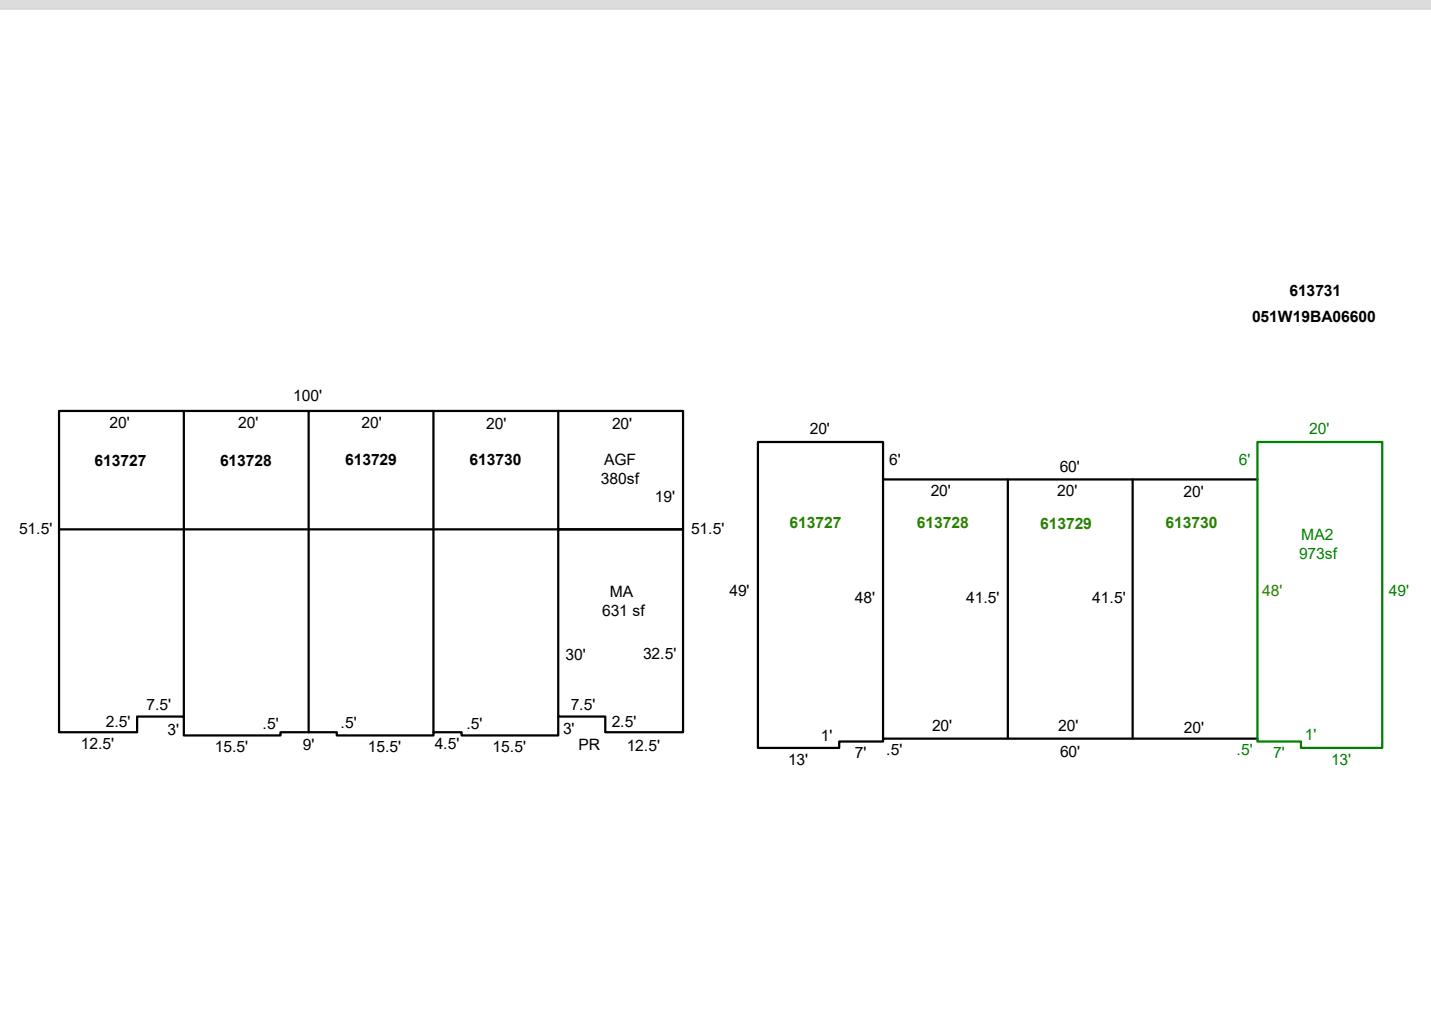

613731
051W19BA06600

Sketch by ApexSketch

AREA CALCULATIONS SUMMARY

Code	Description	Factor	Net Size	Perimeter	Net Totals
GLA	MA	1.0	631.3	105.0	631.3
GLA2	MA2	1.0	973.0	138.0	973.0
GAR	AGF	1.0	380.0	78.0	380.0
Net LIVABLE		cnt	2 (rounded)		1,604

COMMENT TABLE 1

Drawn by AE 4.16.26	
COMMENT TABLE 2	COMMENT TABLE 3