

SKETCH/AREA TABLE ADDENDUM

Parcel No 061W31 01300

File No R16928

Property Address 10374 HAZELGREEN RD NE

City SILVERTON

State OR

Zip 97381

Owner

Client

Appraiser Name

SUBJECT


IMPROVEMENTS SKETCH

061W31 01300

R16928

"SEE PAGE TWO FOR HOME DIMENSIONS"

SCALE=1:104

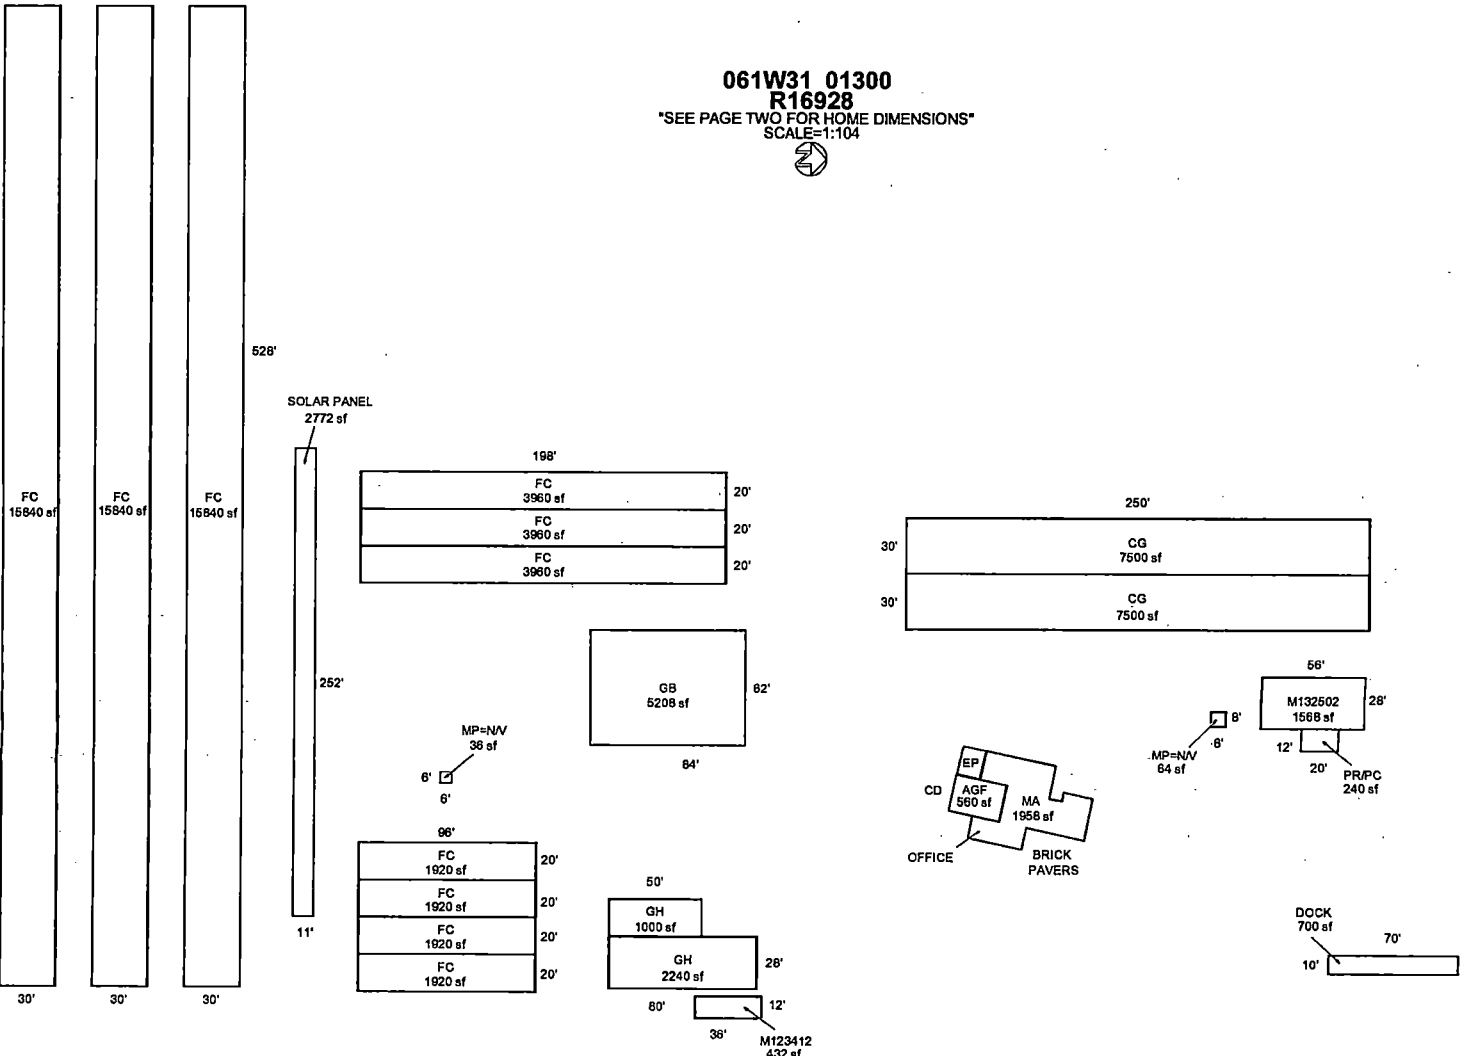

AREA CALCULATIONS SUMMARY

Code	Description	Factor	Net Size	Perimeter	Net Totals
GLA1	MA	1.00	1958	260	
	M132502	1.00	1568	168	
	M123412	1.00	432	96	3958
GBA1	FC	1.00	15840	1116	
	FC	1.00	15840	1116	
	FC	1.00	15840	1116	
	MP=N/V	1.00	64	32	
	FC	1.00	1920	232	
	FC	1.00	1920	232	
	FC	1.00	1920	232	
	FC	1.00	1920	232	
	GB	1.00	5208	292	
	FC	1.00	3960	436	
	FC	1.00	3960	436	
	FC	1.00	3960	436	
	CG	1.00	7500	560	
	CG	1.00	7500	560	
	GH	1.00	2240	216	
	GH	1.00	1000	140	90592
P/P	EP	1.00	208	58	
	Net LIVABLE Area		(Rounded w/ Factors)		3958
	Net BUILDING Area		(Rounded w/ Factors)		90592

Comment Table 1

APEXED BY NRC 04/09/2009

Comment Table 2

Comment Table 3

AREA CALCULATIONS